

44-14-01-19  
6700 ST. MARYS RD

Situated in the State of Ohio, County of Muskingum, Township of Muskingum, Third quarter of Muskingum Township, Lot 15, United States Military Lands, Township 2 North, Range 8 West and being further described as follows:

Commencing at the Southwest corner of said Lot 15 on the centerline of St. Marys Road--Twp. Road 305--said corner being referenced by an existing iron pin, said iron pin being North  $89^{\circ} 17' 45''$  East, 20.00 feet from the southwest corner of Lot 15, thence, North  $00^{\circ} 02' 14''$  West, 336.00 feet with the west line of said Lot 15 to a point on St. Marys Road at the true place of beginning;  
thence, continuing North  $00^{\circ} 02' 14''$  West, 311.36 feet, with the west line of said Lot 15 to a point on McCaslin Road--Twp. Road 148;  
thence, North  $89^{\circ} 17' 45''$  East, 461.09 feet to an iron pin, also passing an iron pin at 20.00 feet;  
thence, South  $00^{\circ} 08' 16''$  East, 311.36 feet to an iron pin;  
thence, South  $89^{\circ} 17' 45''$  West, 461.63 feet to the true place of beginning, also passing an iron pin at 441.63 feet;


containing 3.298 acres more or less.

Prior Deed Reference Vol. 781, Page 126

**OFFICE COPY**  
**NOT RECORDABLE**  
William A. ...  
Registered Surveyor #5437  
March 25, 1981

DESCRIPTION APPROVED  
for Auditor's transfer

By *[Signature]* 4-1-81

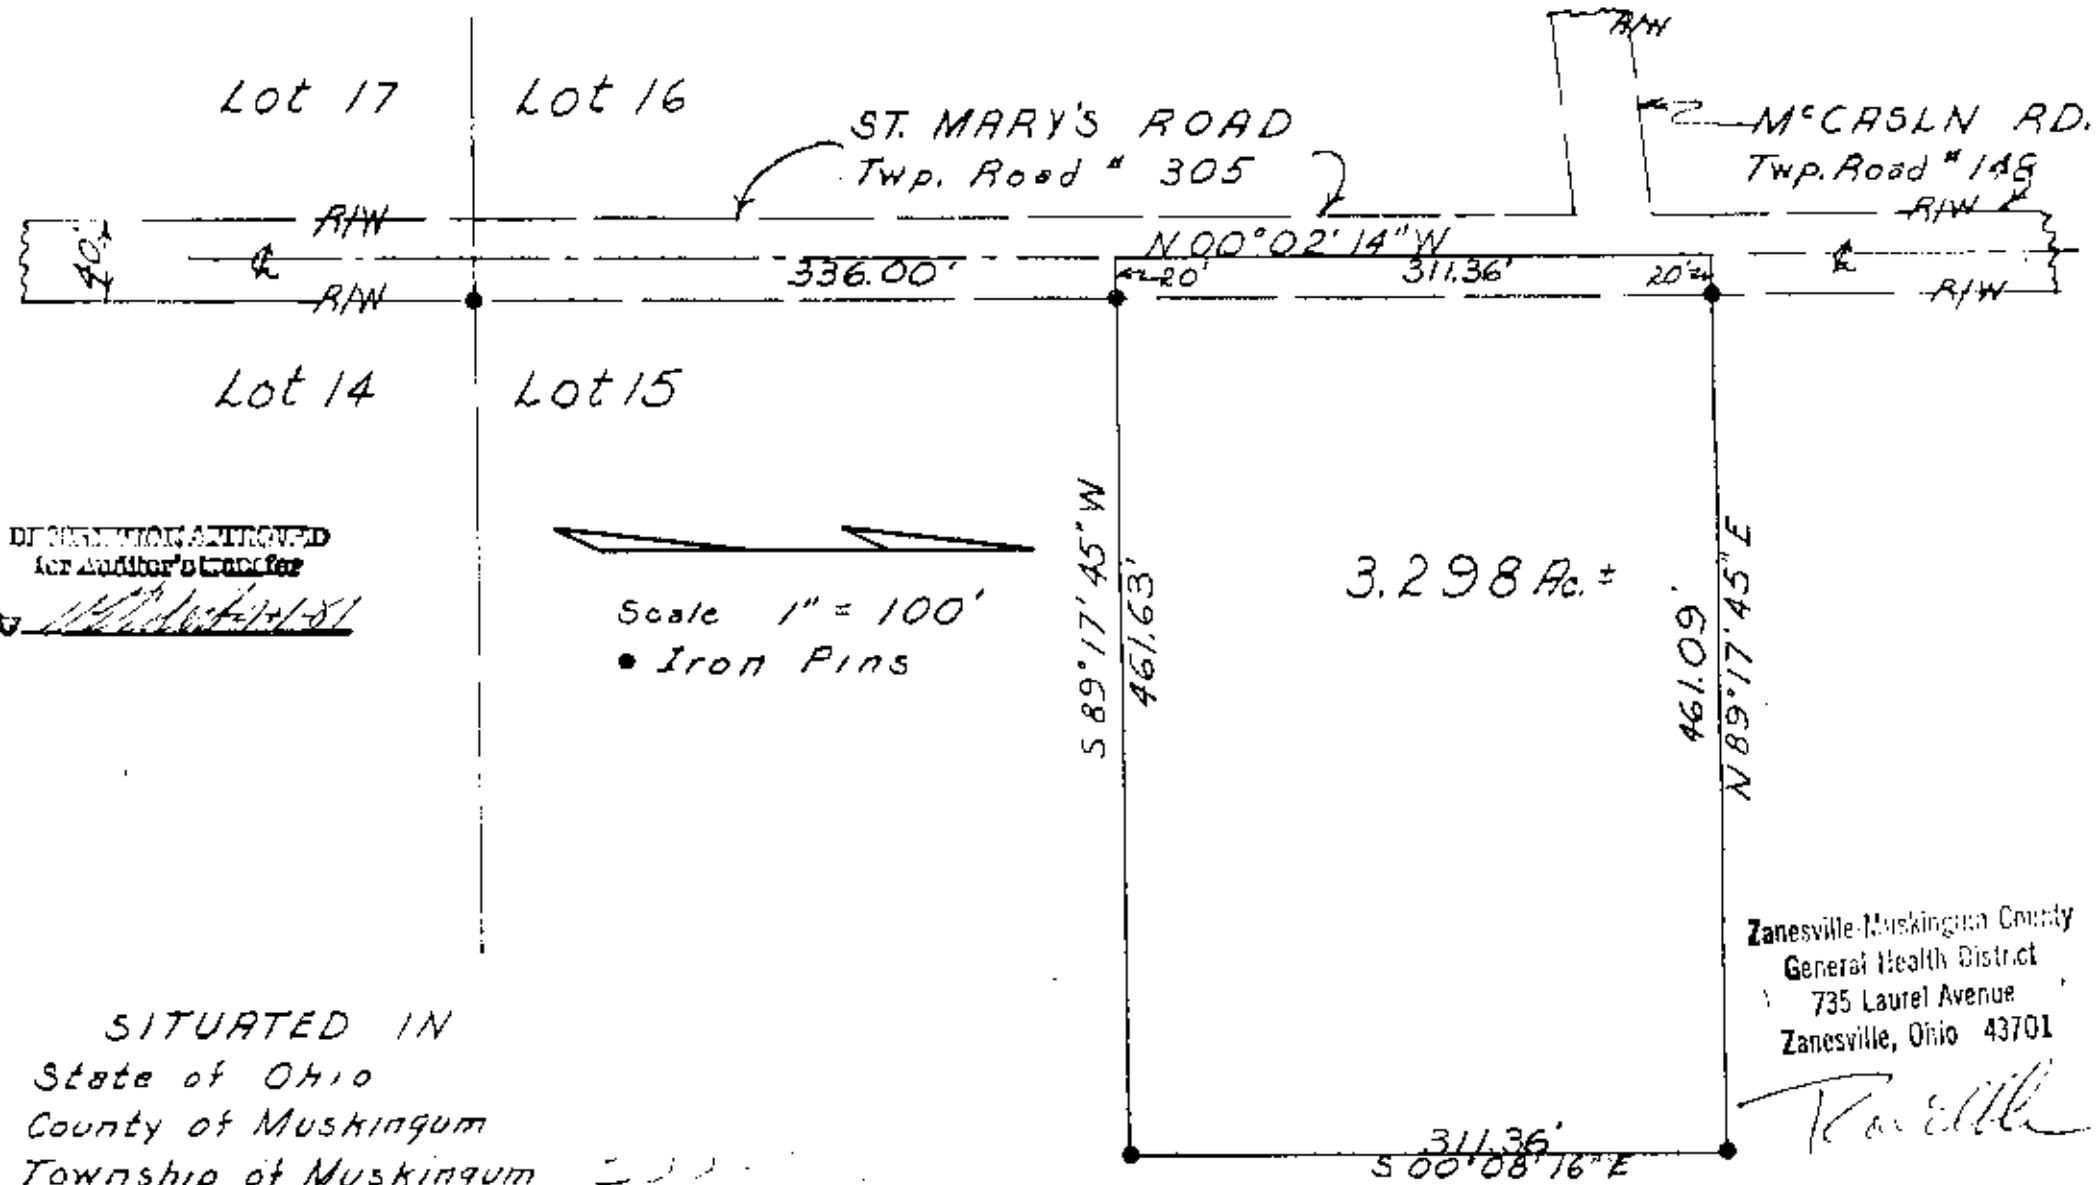

DISSEMINATION APPROVED  
for author's records  
By W. J. [Signature]

Scale 1" = 100'  
• Iron Pins

SITURATED IN  
State of Ohio  
County of Muskingum  
Township of Muskingum  
Third Qtr. Muskingum Twp.  
Lot 15 U.S. Military Land  
Twp 2-N, R 8-W

Prior Deed Reference  
Vol 781, Page 126

Zanesville-Muskingum County  
General Health District  
735 Laurel Avenue  
Zanesville, Ohio 43701

*[Signature]*

OFFICE COPY  
NOT RECORDABLE  
Reviewed by  
William M. [Signature]  
Registered Surveyor # 5437  
March 25, 1981

44-19-01-19