

44-14-02-13-001 A

SITUATED IN:


State of Ohio, County of Muskingum, Township of Muskingum, being a part of Lot 6 Plow Share Acres Subdivision Pl. Bk. 12 Pg. 62 and 63, Military Lot 7, Quarter Township 3, Township 2, Range 8, United States Military Lands

BASIS OF BEARINGS

Bearings are based on the Ohio State Plane Coordinate System, NAD 83, South Zone, Grid North, as per GPS observations

PARCEL NO.

Part of: 44-14-02-13-000
±3.21 Acres

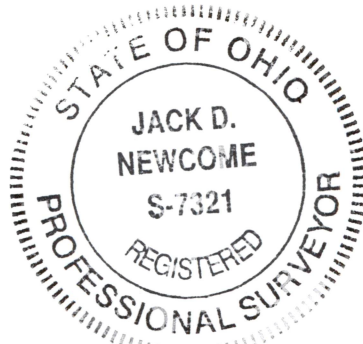


OFFICE COPY

NOT RECORDABLE

Jack D. Newcome 9-2-20
Date

Reg. Surveyor No. 7321

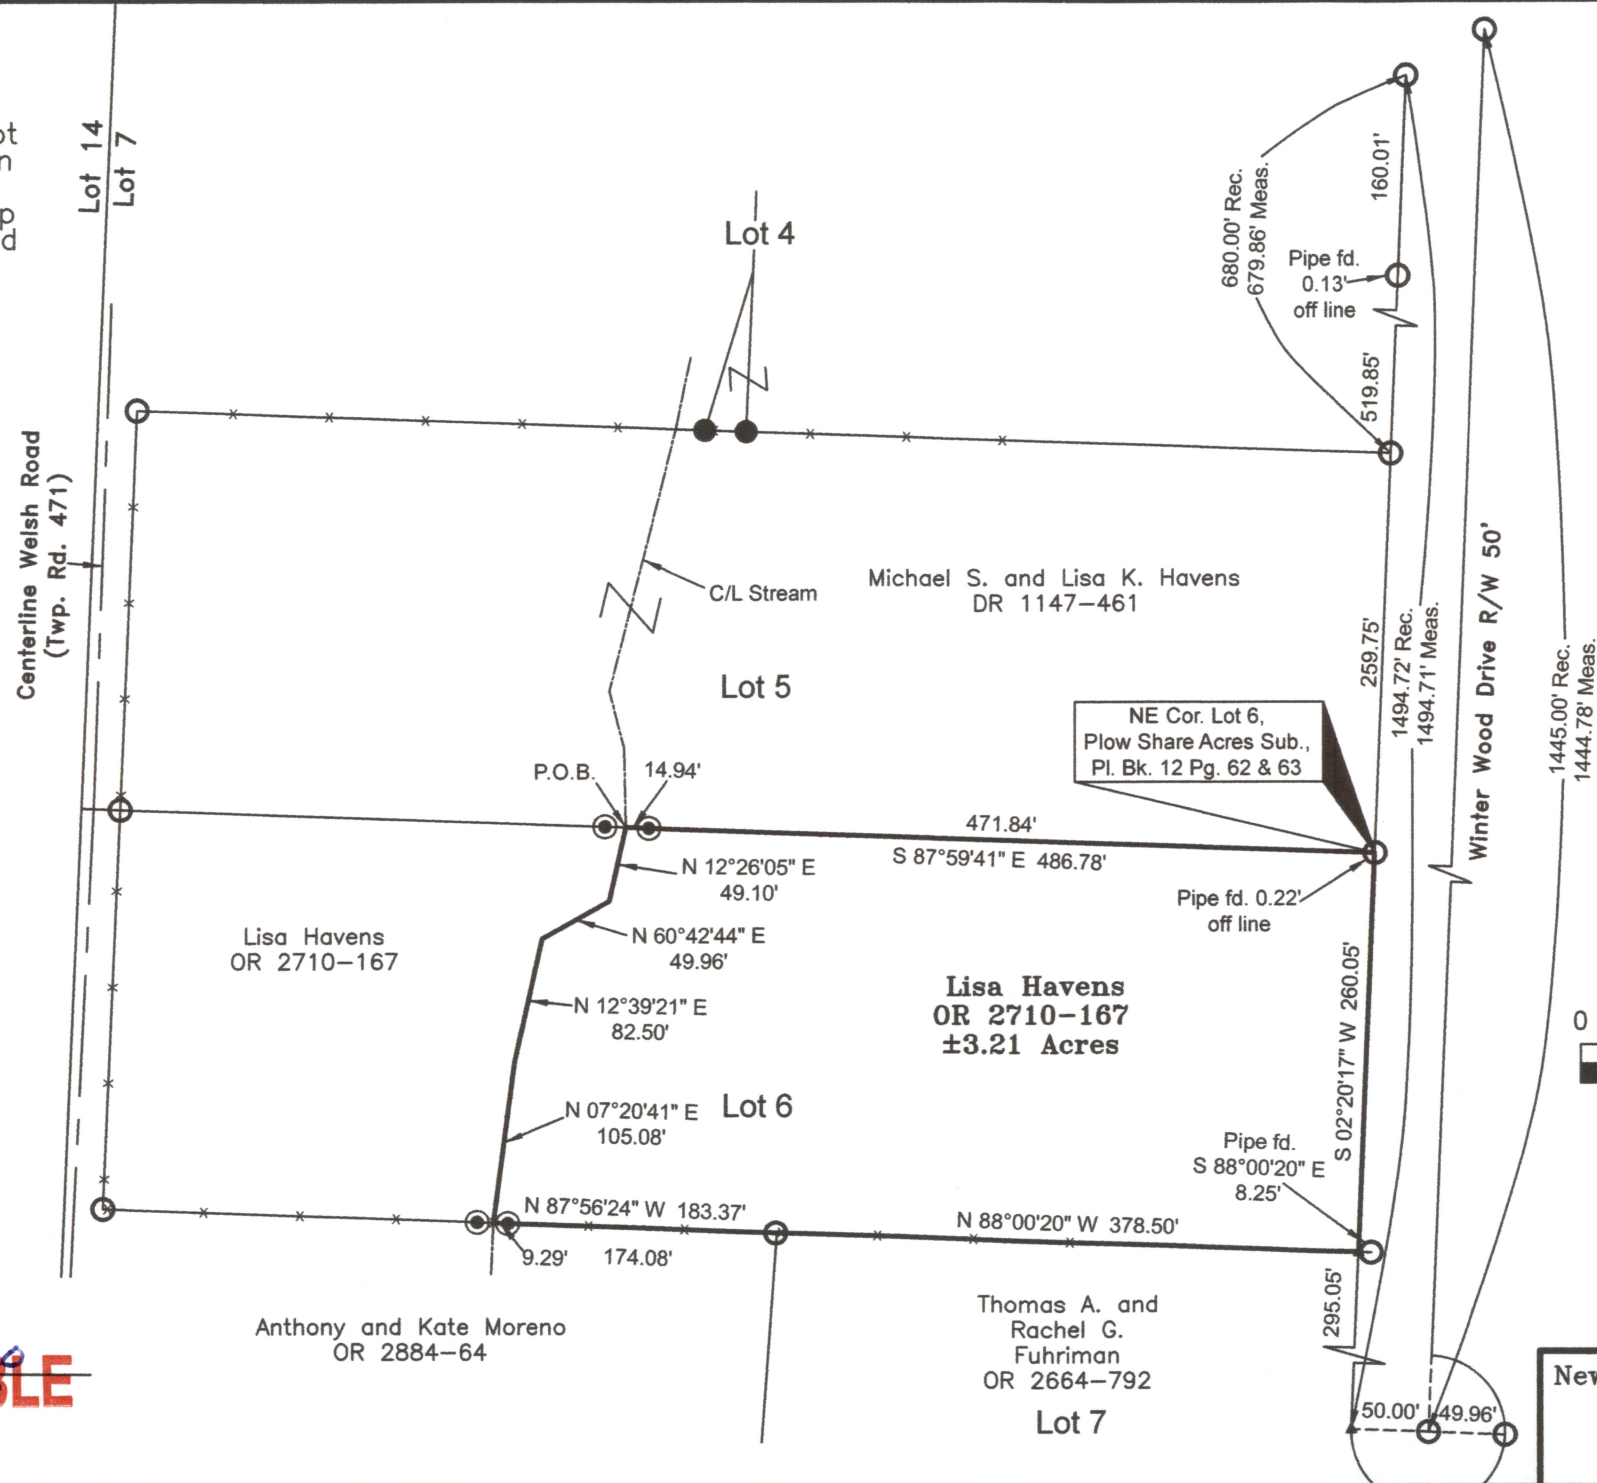


LEGEND

- Iron Pin Set 5/8" rebar
- Iron Pin Found
- ⊞ Stone Found
- Axle Found
- Iron Pipe Found 3/4"
- *— Fence Line
- ▲ Calc. Point

REFERENCES

All deed Ref. shown on this plat

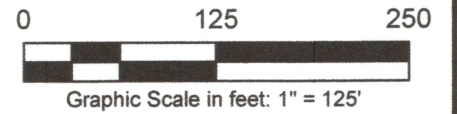

DESCRIPTION

APPROVED
By: *De A. Newcome*

Newcome Surveying Company
6515 Ballard Road
Nashport, Ohio 43830
740-452-5796