

44-14-02-14-001 A

SITUATED IN:

State of Ohio, County of Muskingum, Township of Muskingum, being a part of Quarter Township 3, Military Lot 7, Lot 5 Plow Share Acres Subdivision Pl. Bk. 12 Pg. 62 and 63, Township 2, Range 8, United States Military Lands

BASIS OF BEARINGS

Bearings are based on the Ohio State Plane Coordinate System, NAD 83, South Zone, Grid North, as per GPS observations

PARCEL NO.

Part of: 44-14-02-14-000
±2.11 Acres

DESCRIPTION

APPROVED

By: *Jack D. Newcome*



OFFICE COPY
Jack D. Newcome 9-7-20
NOT RECORDABLE
Reg. Surveyor No. 7321

Centerline Welsh Road
(Twp. Rd. 471)

NW Cor. Lot 5,
Plow Share Acres Sub.,
Pl. Bk. 12 Pg. 62 & 63

Andrew P. and
Sarah R.
Martindale
OR 2755-594


Amy J. and Robert A. Shaw II
OR 2643-860

Michael S. and
Lisa K. Havens
DR 1147-461
±2.11 Acres

Michael S. and Lisa K. Havens
DR 1147-461

Lisa Havens
OR 2710-167

APPROVED
MUSKINGUM COUNTY
PLANNING COMMISSION DIRECTOR
al/co
Date
Fee Paid

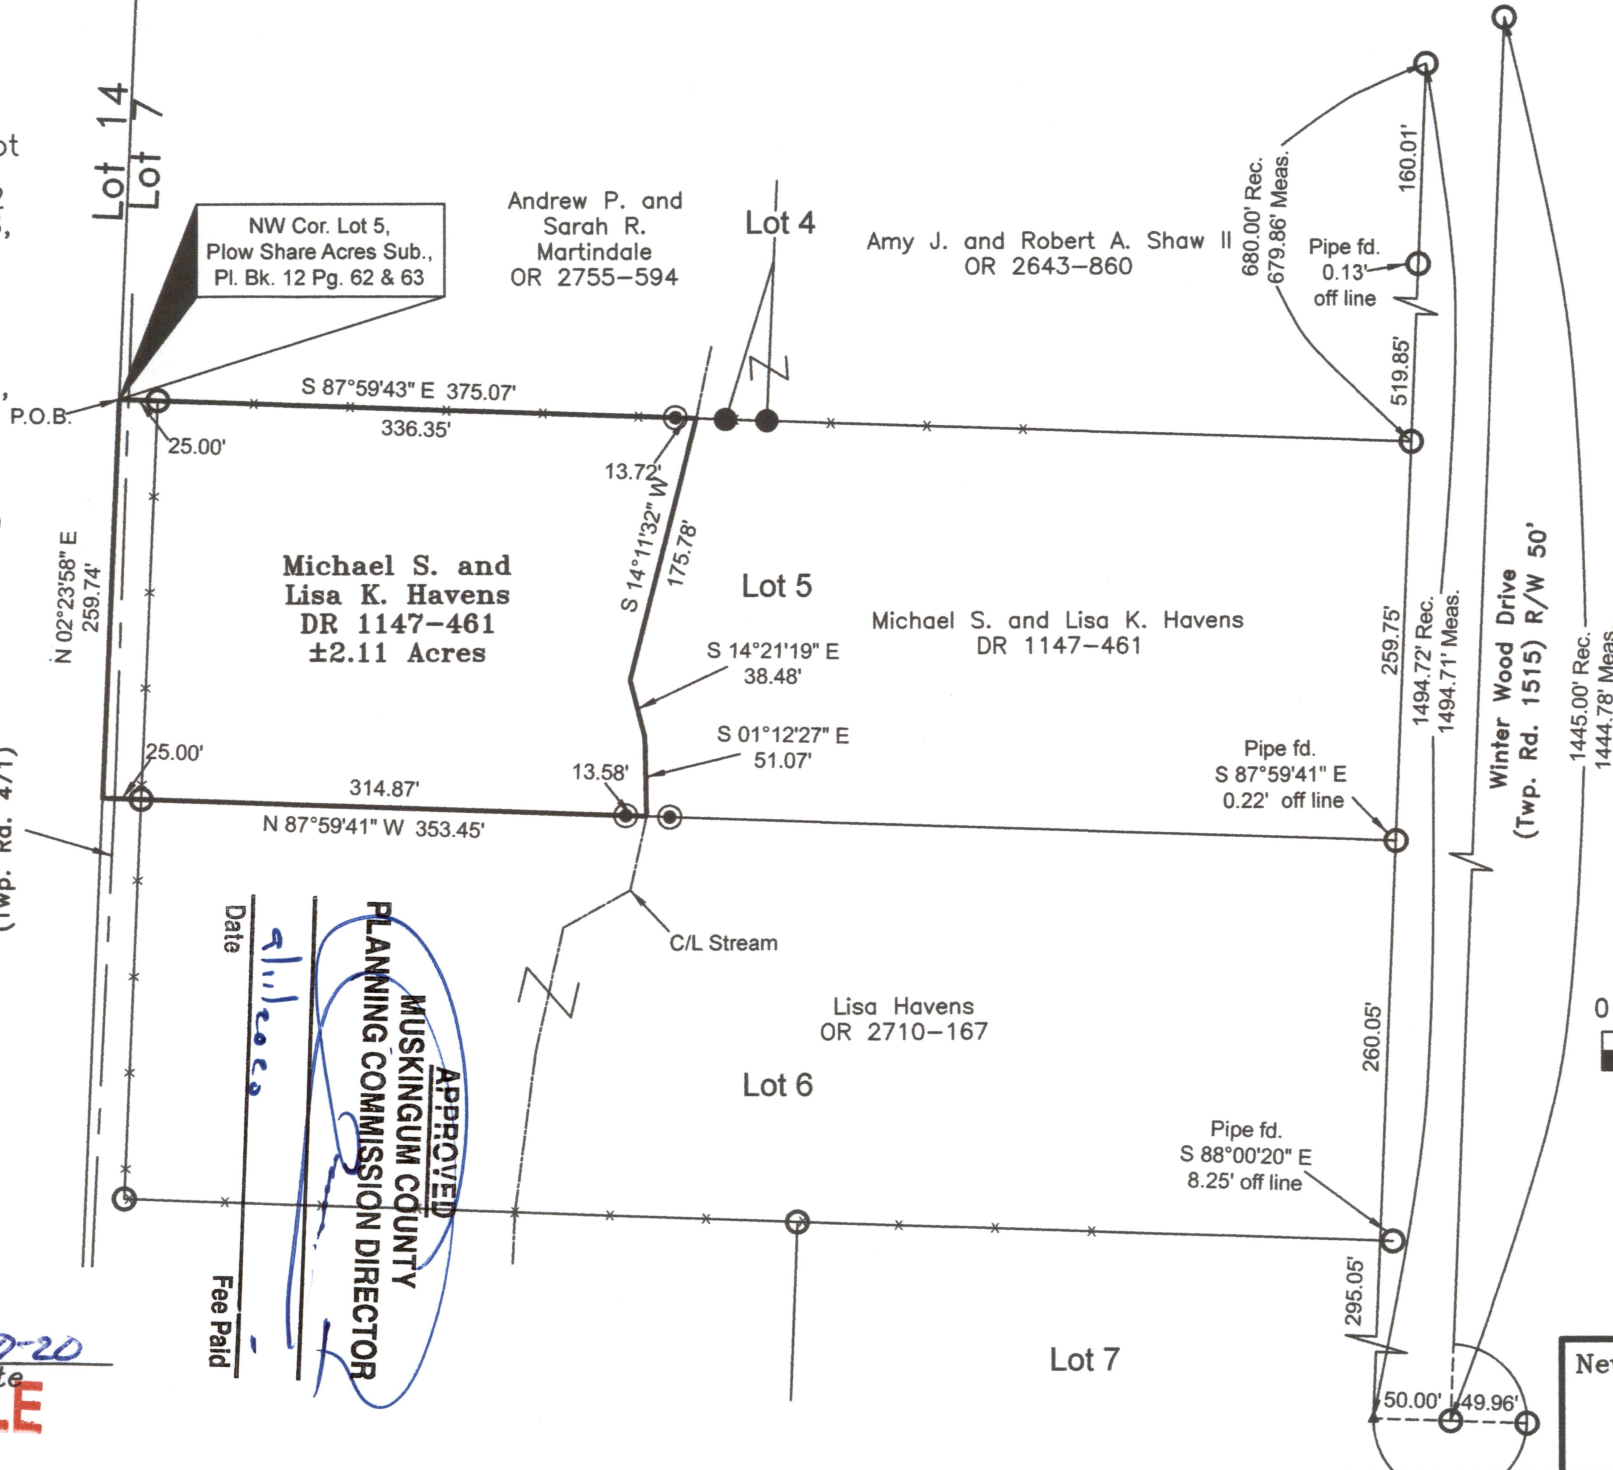


LEGEND

- Iron Pin Set 5/8" rebar
- Iron Pin Found
- Stone Found
- Axle Found
- Iron Pipe Found 3/4"
- Fence Line
- Calc. Point

REFERENCES

All deed Ref.
shown on this
plat

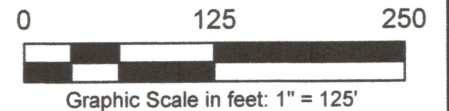

Newcome Surveying Company
6515 Ballard Road
Nashport, Ohio 43830
740-452-5796