


Stephen and
Sharon L. Mauk
DR 1110-43

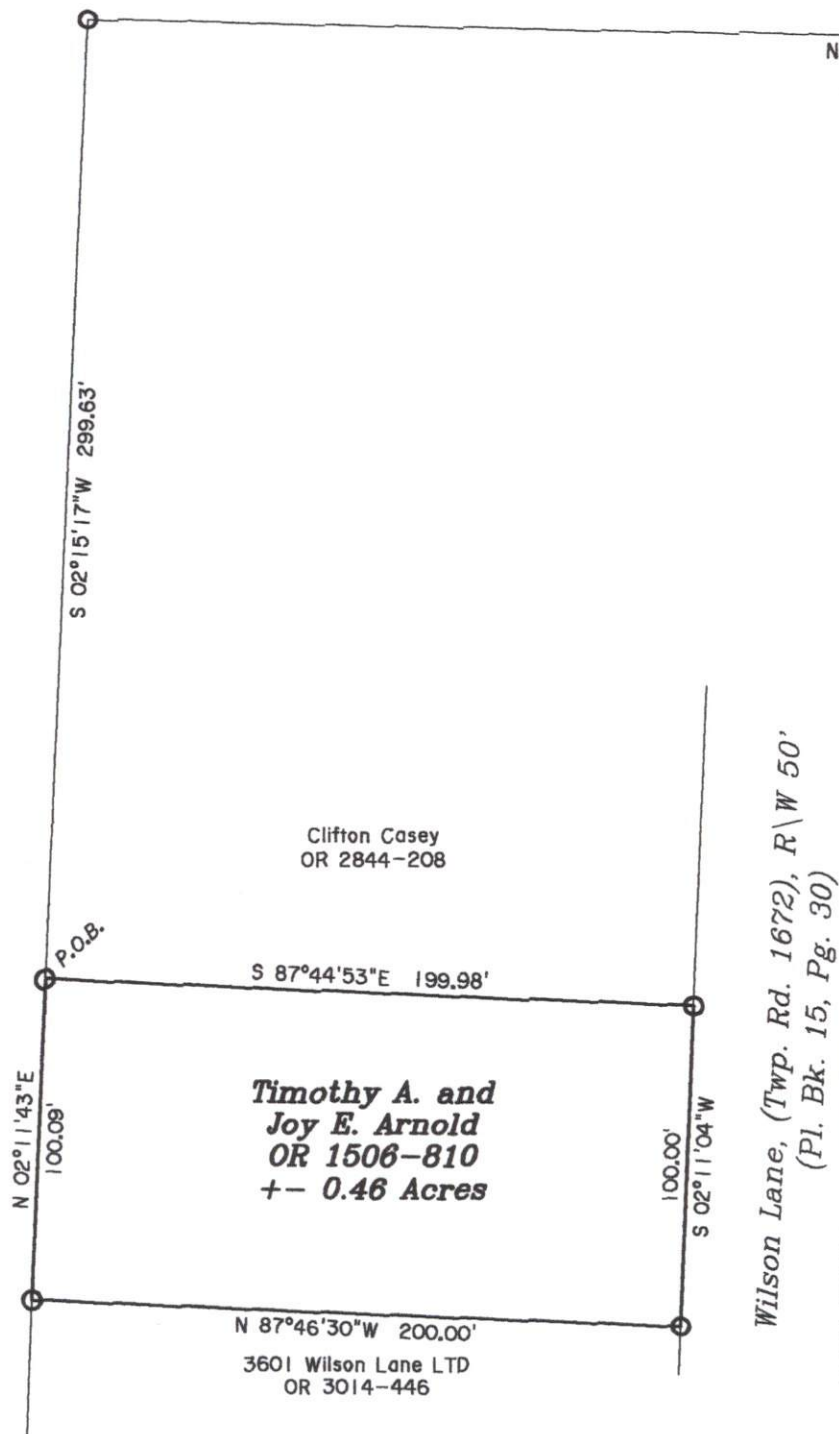

SITUATED IN:

State of Ohio, County of Muskingum, Township of
Muskingum, Quarter Township 3, and being part of Lot
No. 4, Township 2, Range 8, United States Military Lands

BASIS OF BEARINGS

Bearings are based on the Ohio State Plane
Coordinate System(2011), NAD 83, South
Zone, Grid North, as per GPS observations.

REFERENCES

All deed records and plats shown on this
plat.


PARCEL NO.

All of: 44-16-01-04-000 +- 0.46 Acres



DESCRIPTION
APPROVED

By: DNB 7-21-2022

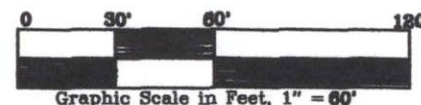

Northeast corner of Lot No. 4, Quarter
Township 3, Township 2, Range 8, United
States Military Lands

LEGEND

- △ Railroad Spike Set
- Iron Pin Found
- ⊞ Stone Found
- Axle Found
- Iron Pipe Found
- ▲ Railroad Spike Found
- ⊙ Iron Pin Set, 5/8" rebar 30" Long
- ⊠ Monument Found

OFFICE COPY
Jack D. Newcome 7-14-22
NOT RECORDABLE
Date
Reg. Surveyor No. 7321

Newcome Surveying Company
6515 Ballard Road
Nashport, Ohio
740-452-5796