


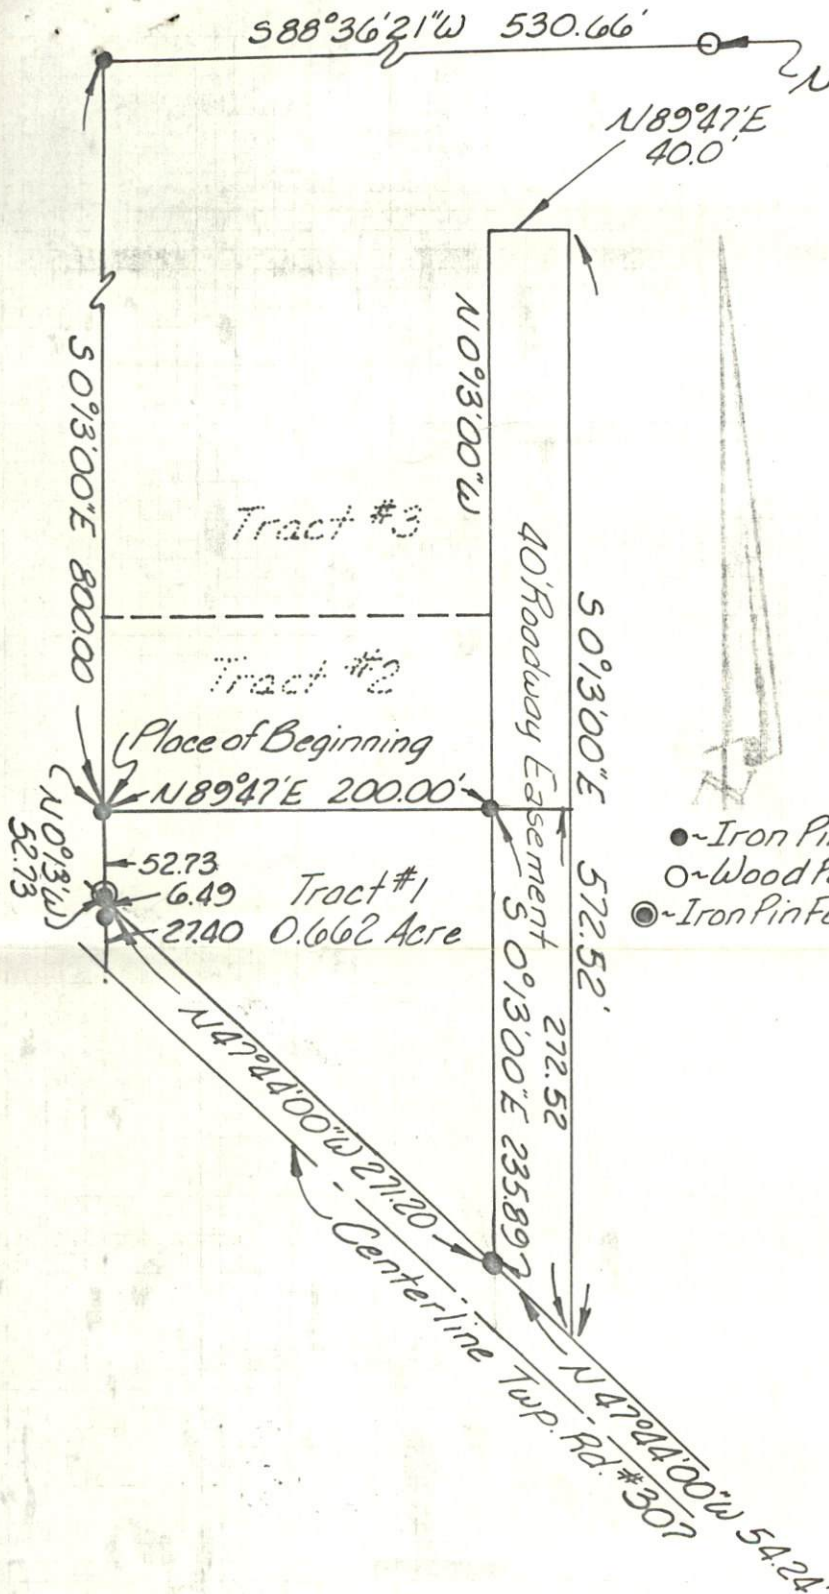

Being a part of Lot #4 in the 3rd Quarter of the 2nd Township in the 8th Range of the United States Military Lands, Muskingum Township, Musk. County, Ohio.

Approved this 13 day of Dec 1975 by the Muskingum County Commissioners.

[Signature]

- ~ Iron Pins
- ~ Wood Post
- ~ Iron Pin Found

[Signature]
Commissioners

Approved this 8 day of December 1975 by the Muskingum County Health Department.

Nicholas Lealdini
Sanitarian

I hereby certify the above plot and survey to be correct as prepared by me, this 1st day of November 1975.

W.J. Biedenbach
W.J. Biedenbach
Reg. Surveyor #5718

Survey for:
George Wilson

REVISIONS



**OFFICE COPY
NOT RECORDABLE**

ROUTE #8 Box 29-B
NEWARK, OHIO 43055
PHONE (614) 763-4555

3120 LISA LANE
ZANESVILLE, OHIO 43701
PHONE (614) 453-1111

SCALE ~1"=100'

DR. BY ~DFS

DRAWING NO.

DATE ~11-24-75

CK'D. BY ~DFS

3152-11-75

MUSK
3-13