


SITUATED IN:

State of Ohio, County of Muskingum, Township of Muskingum,
Quarter Township 3, and being part of Lot 2, Township 2,
Range 8, United States Military Lands

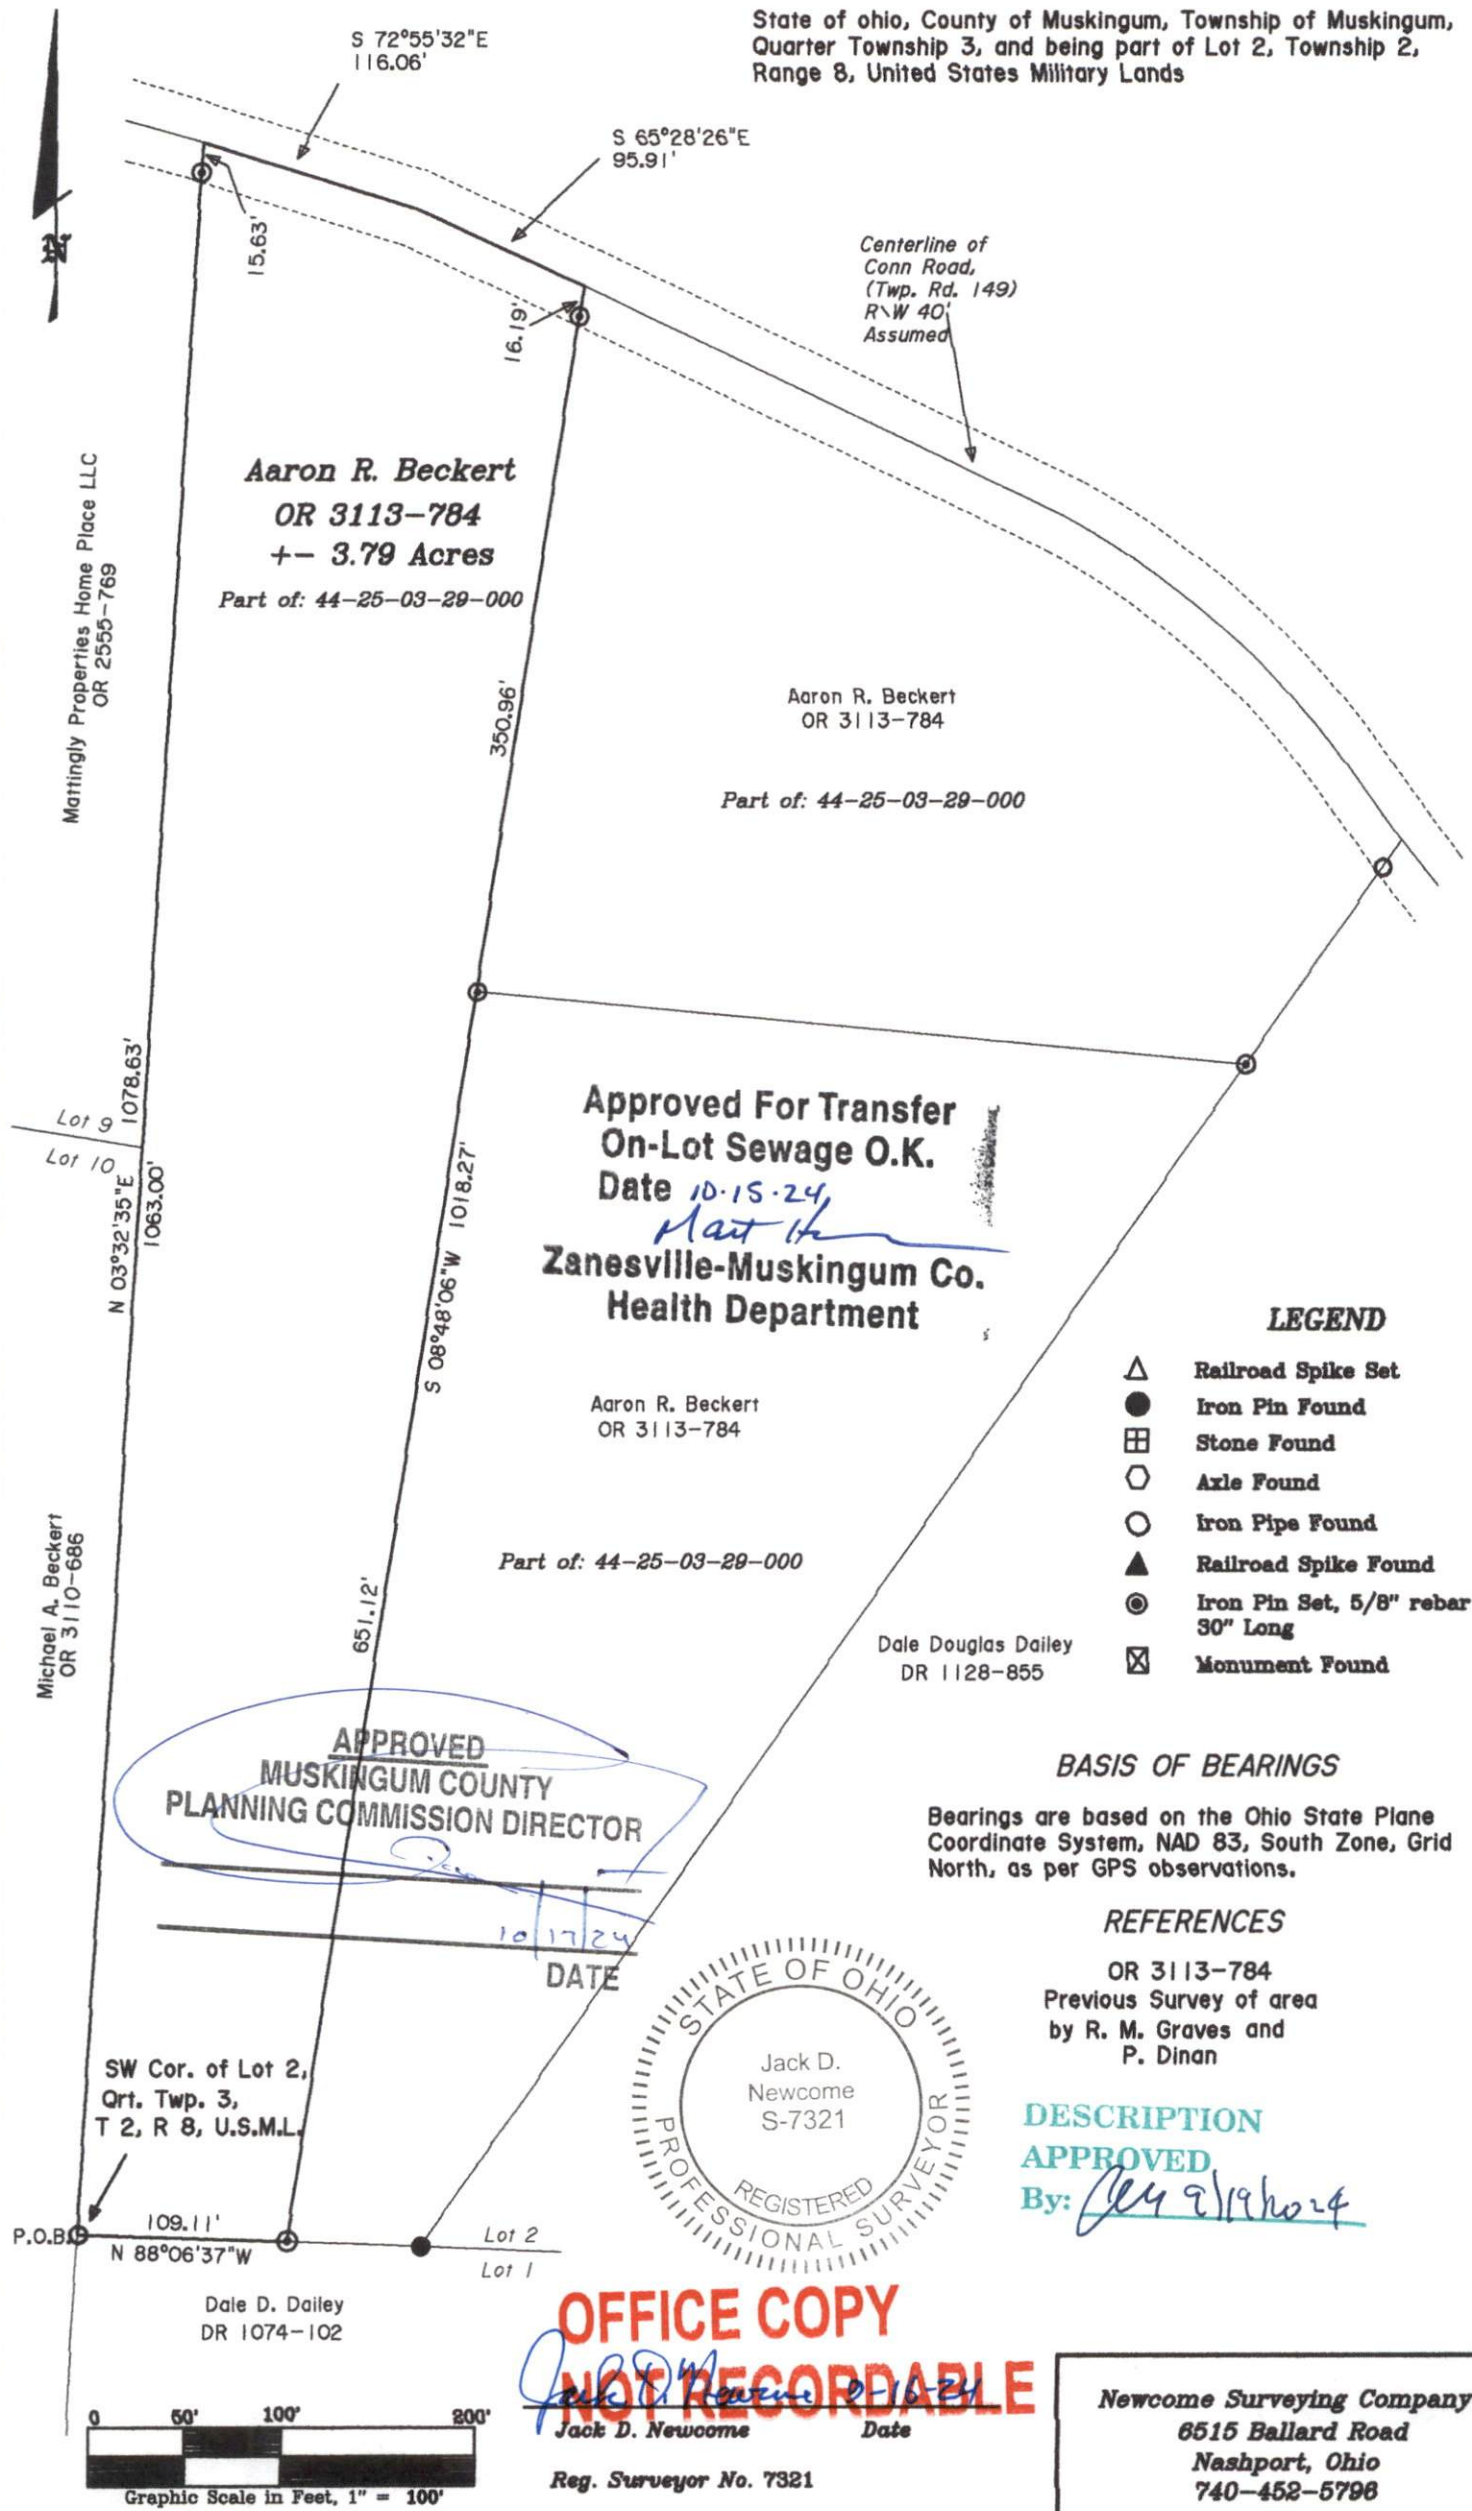

Aaron R. Beckert
OR 3113-784
+- 3.79 Acres

Part of: 44-25-03-29-000

Aaron R. Beckert
OR 3113-784

Part of: 44-25-03-29-000

Approved For Transfer
On-Lot Sewage O.K.
Date 10-15-24
Mat H
Zanesville-Muskingum Co.
Health Department

Aaron R. Beckert
OR 3113-784

Part of: 44-25-03-29-000

Dale Douglas Dailey
DR 1128-855

LEGEND

- △ Railroad Spike Set
- Iron Pin Found
- ⊞ Stone Found
- Axle Found
- Iron Pipe Found
- ▲ Railroad Spike Found
- ⊙ Iron Pin Set, 5/8" rebar 30" Long
- ⊞ Monument Found

BASIS OF BEARINGS

Bearings are based on the Ohio State Plane
Coordinate System, NAD 83, South Zone, Grid
North, as per GPS observations.

REFERENCES

OR 3113-784
Previous Survey of area
by R. M. Graves and
P. Dinan

DESCRIPTION

APPROVED
By: *[Signature]* 2/19/24



OFFICE COPY

NOT RECORDABLE

Jack D. Newcome
Reg. Surveyor No. 7321

Newcome Surveying Company
6515 Ballard Road
Nashport, Ohio
740-452-5798