


JOHN R. MARSHALL
REGISTERED SURVEYOR
ZANESVILLE, OHIO

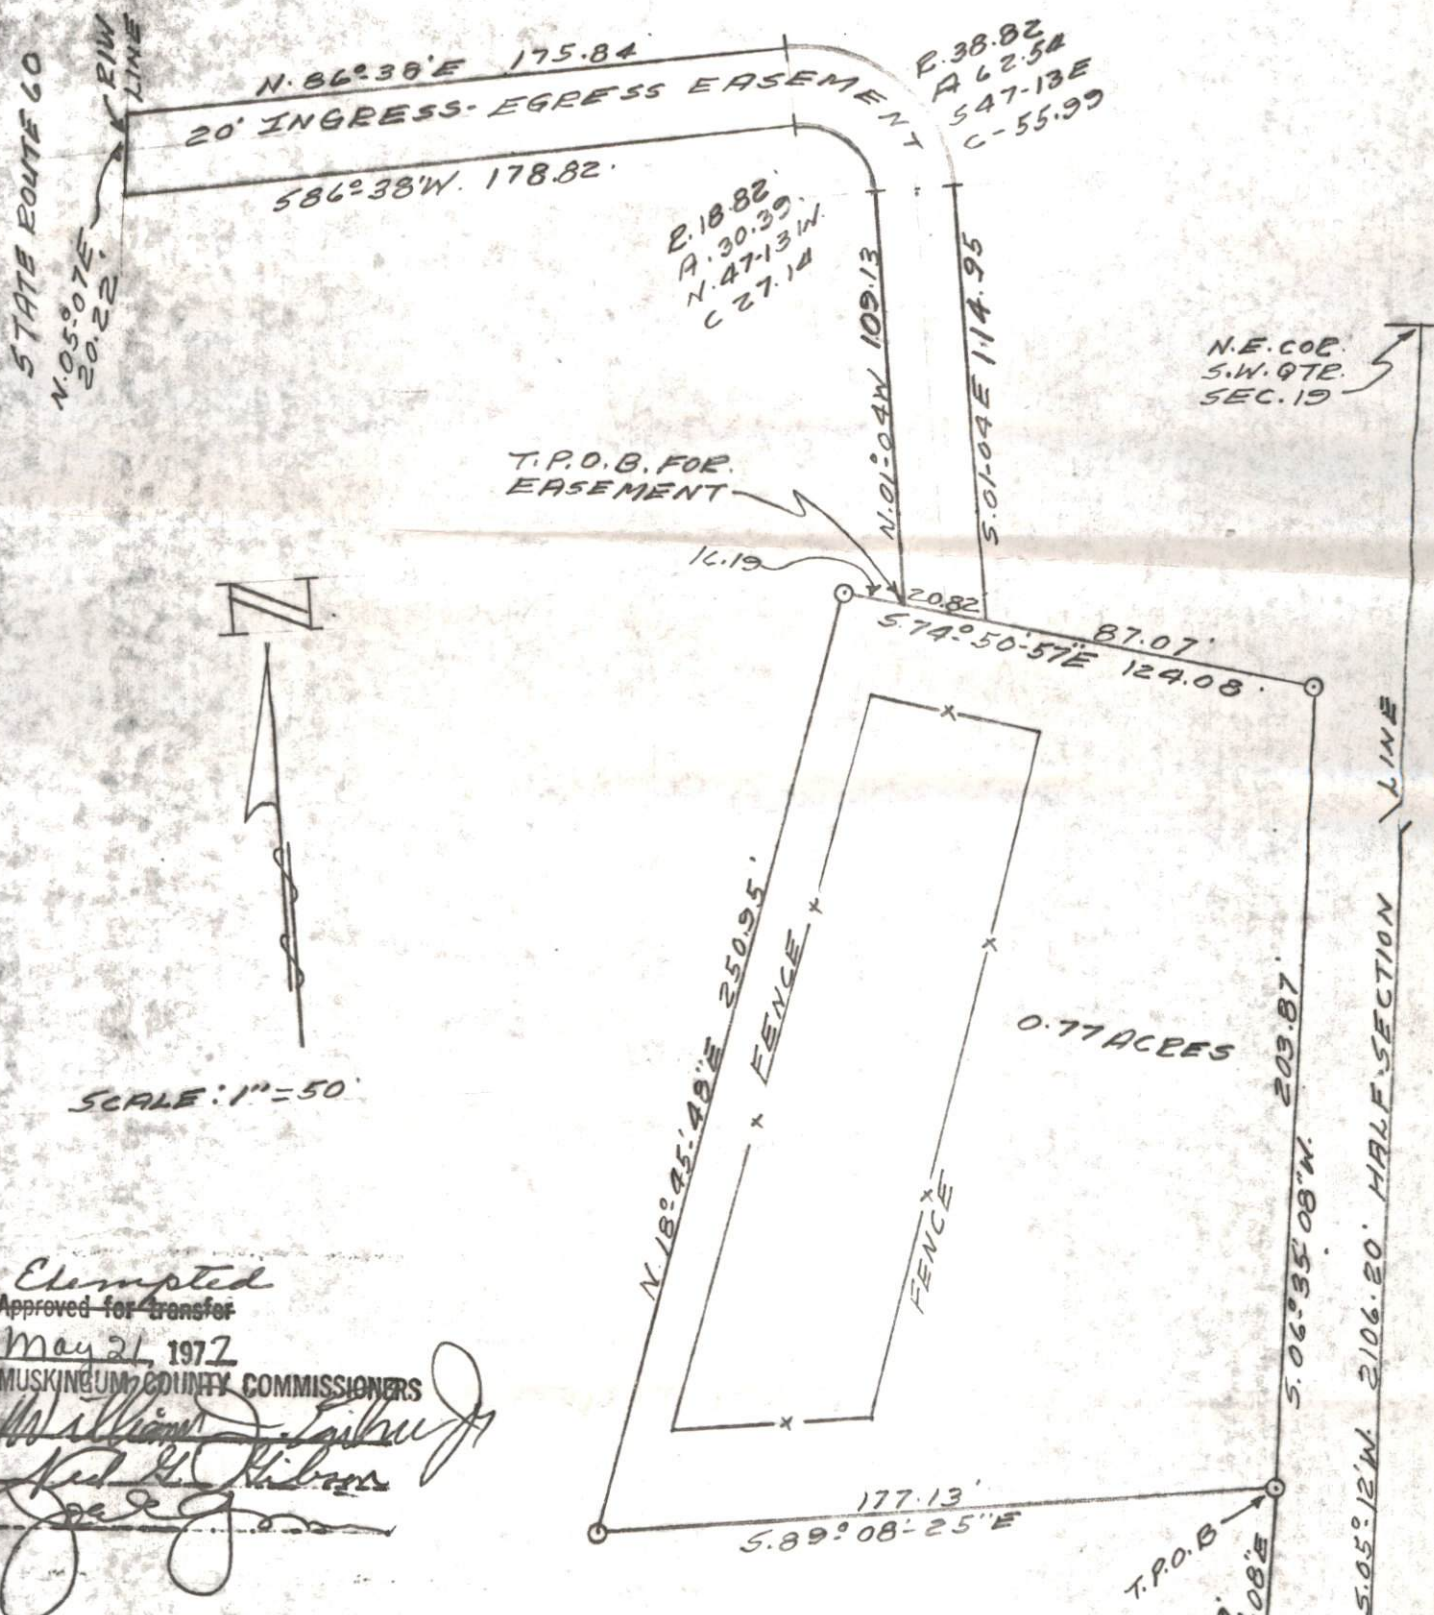

Consented
Approved for transfer
May 21, 1972
MUSKINGUM COUNTY COMMISSIONERS

William J. Fairbank
Neil L. Gibson
Greg

PLAT SHOWING
0.77 ACRES

BEING A PART OF THE SOUTH
WEST QUARTER OF SECTION 19,
QUARTER TOWNSHIP 4, TOWNSHIP
2, RANGE 8, MUSKINGUM TOWNSHIP,
MUSKINGUM COUNTY, OHIO.

No sewage disposal system planned.
Gary Radebaugh, Sanitarian
May 18, 1977
ZANESVILLE-MUSKINGUM COUNTY
GENERAL HEALTH DISTRICT
735 LAUREL AVENUE
ZANESVILLE, OHIO 43701

DATE JANUARY 4, 1977

OFFICE COPY
NOT RECORDABLE

REGISTERED SURVEYOR NO. 5307

MUSKINGUM
5-16

MUSK
5-16