


44-34-04-38-000

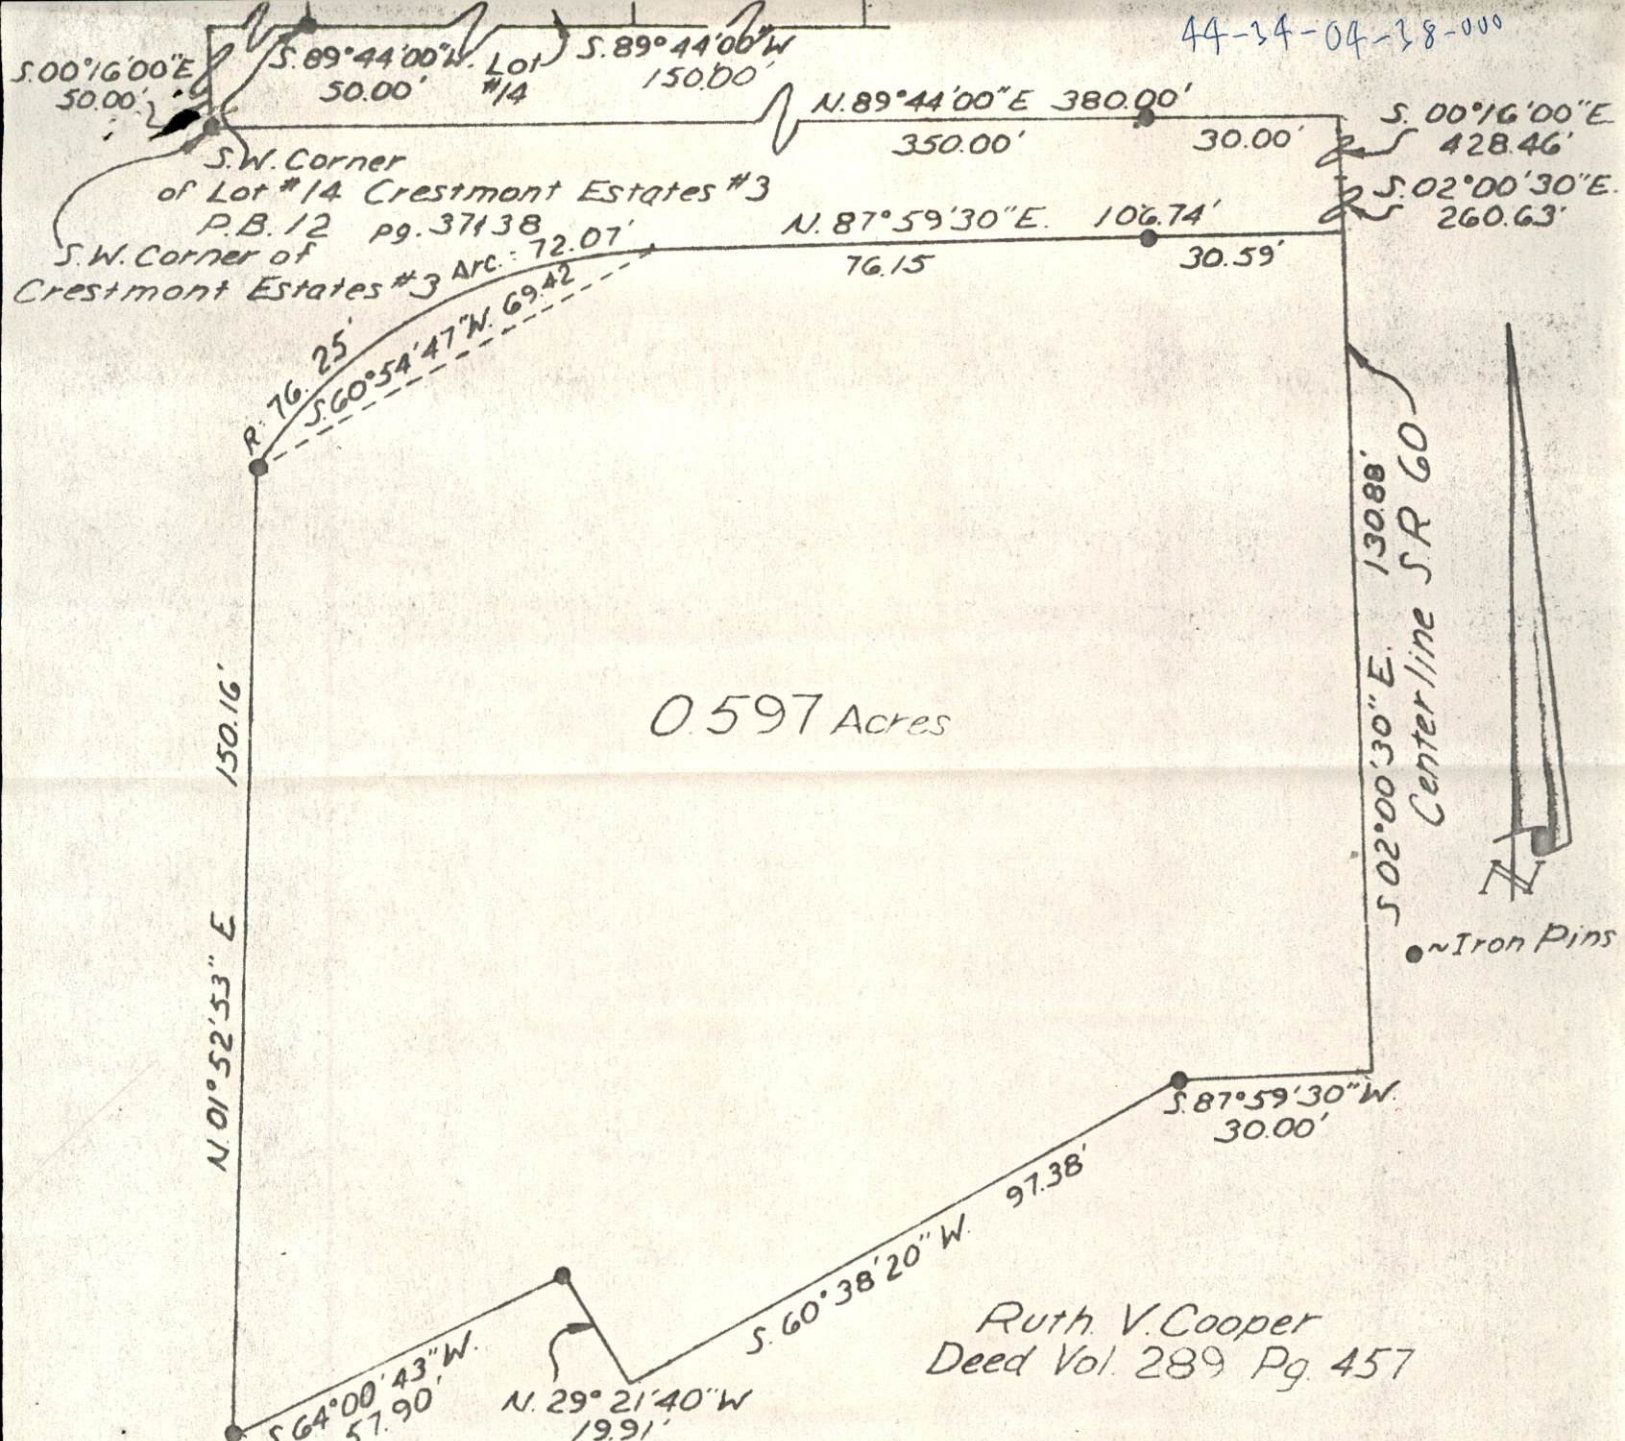

Ruth V. Cooper
Deed Vol. 289 Pg. 457

Being a part of the Southeast Quarter of Section 18
in the 2nd Quarter of Township 2 in the 8th Range of the United States
Military Lands, Muskingum County, Ohio.

I hereby Certify the above plat and survey to be correct as prepared by
me this 2nd day of July 1976.

**OFFICE COPY
NOT RECORDABLE**

W. J. [Signature]
Surveyor No. 5718

Exempted
Approved for transfer
July 14, 1976
MUSKINGUM COUNTY COMMISSIONERS
[Signatures]

REVISIONS	 HITCHENS ENGINEERING & SURVEYING Route #8 Box 29-B NEWARK, OHIO 43055 PHONE (614) 763-4955	 3120 LISA LANE ZANESVILLE, OHIO 44701 PHONE (614) 763-4955 <i>Muskingum</i>