

SITUATED IN:

State of Ohio, County of Muskingum, Township of Muskingum, and being part of the Southwest Quarter of Section 20, Township 2, Range 8, United States Military Lands

BASIS OF BEARINGS

Bearings are based on the Ohio State Plane Coordinate System, South Zone, Grid North, as per GPS observations.

REFERENCES


DR 1147-677
Previous surveys in the area

PARCEL NO.

All of: 44-40-02-19-000
(+- 39.66 Acres by deed)
(+- 40.32 Acres by Survey)

LEGEND

- △ Railroad Spike Set
- Iron Pin Found
- ⊞ Stone Found
- Axle Found
- Iron Pipe Found
- ▲ Railroad Spike Found
- ⊙ Iron Pin Set, 5/8" rebar 30" Long
- ⊠ Monument Found

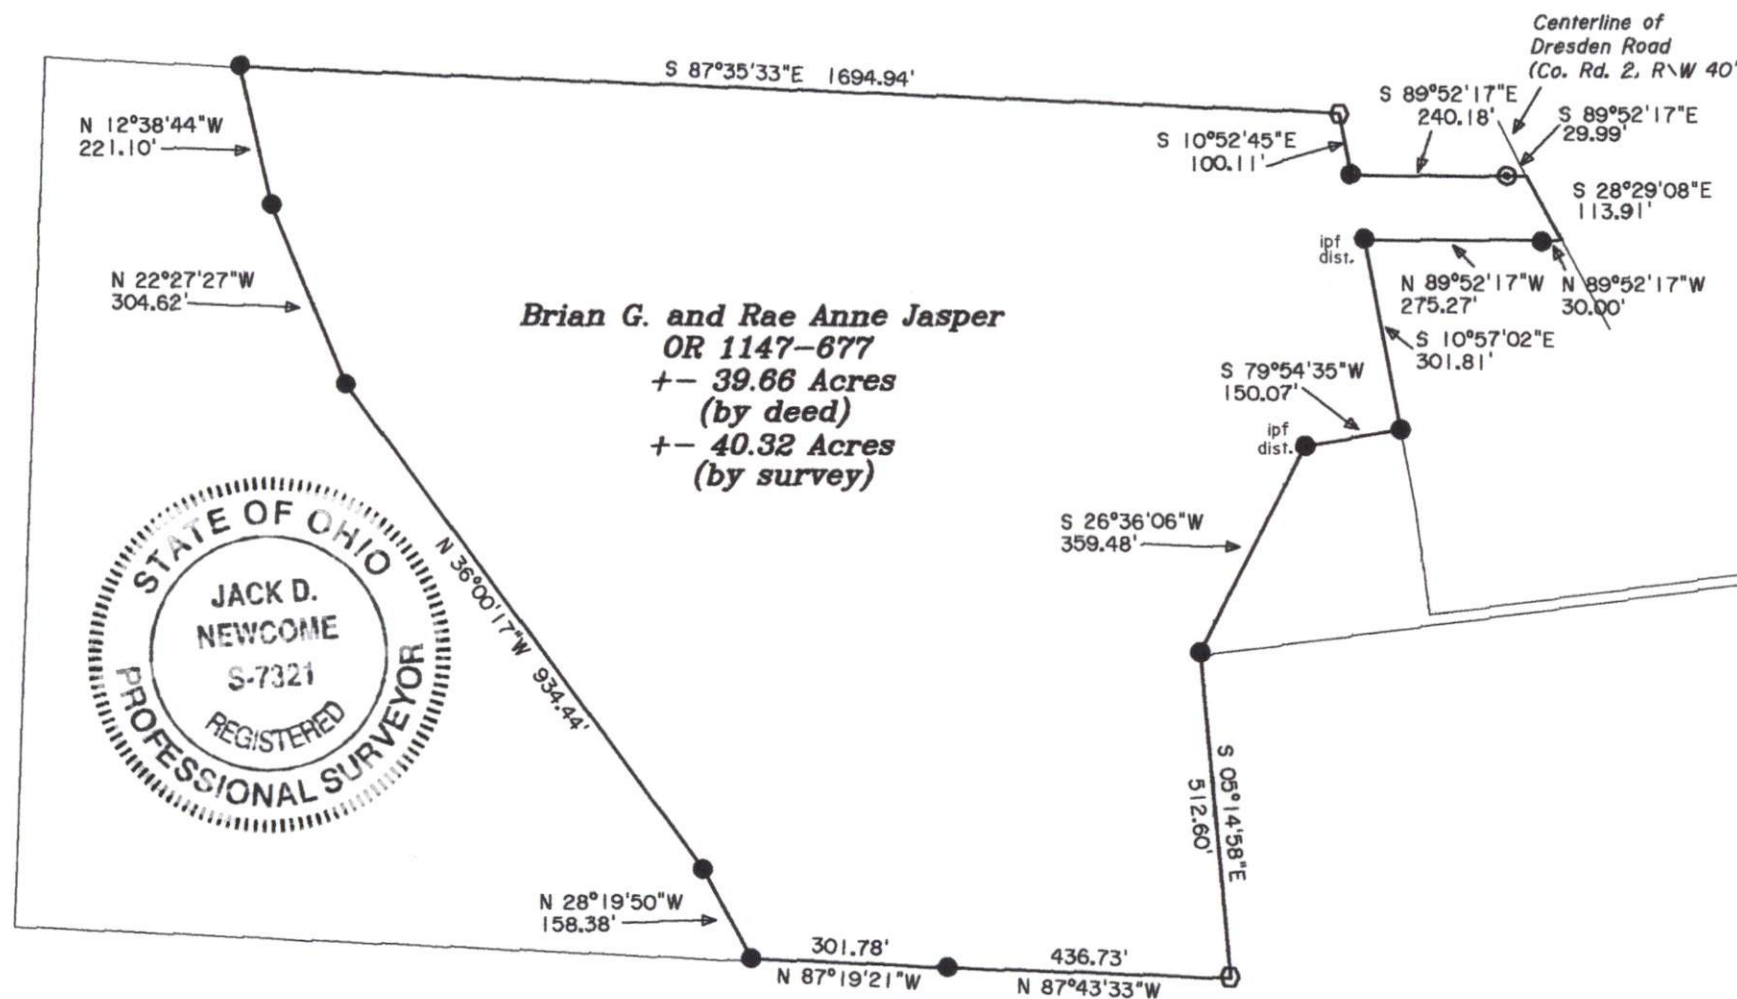

Newcome Surveying Company
6515 Ballard Road
Nashport, Ohio
740-452-5796