


JOHN R. MARSHALL
REGISTERED SURVEYOR
530 LONGVIEW AVENUE
ZANESVILLE, OHIO 43701

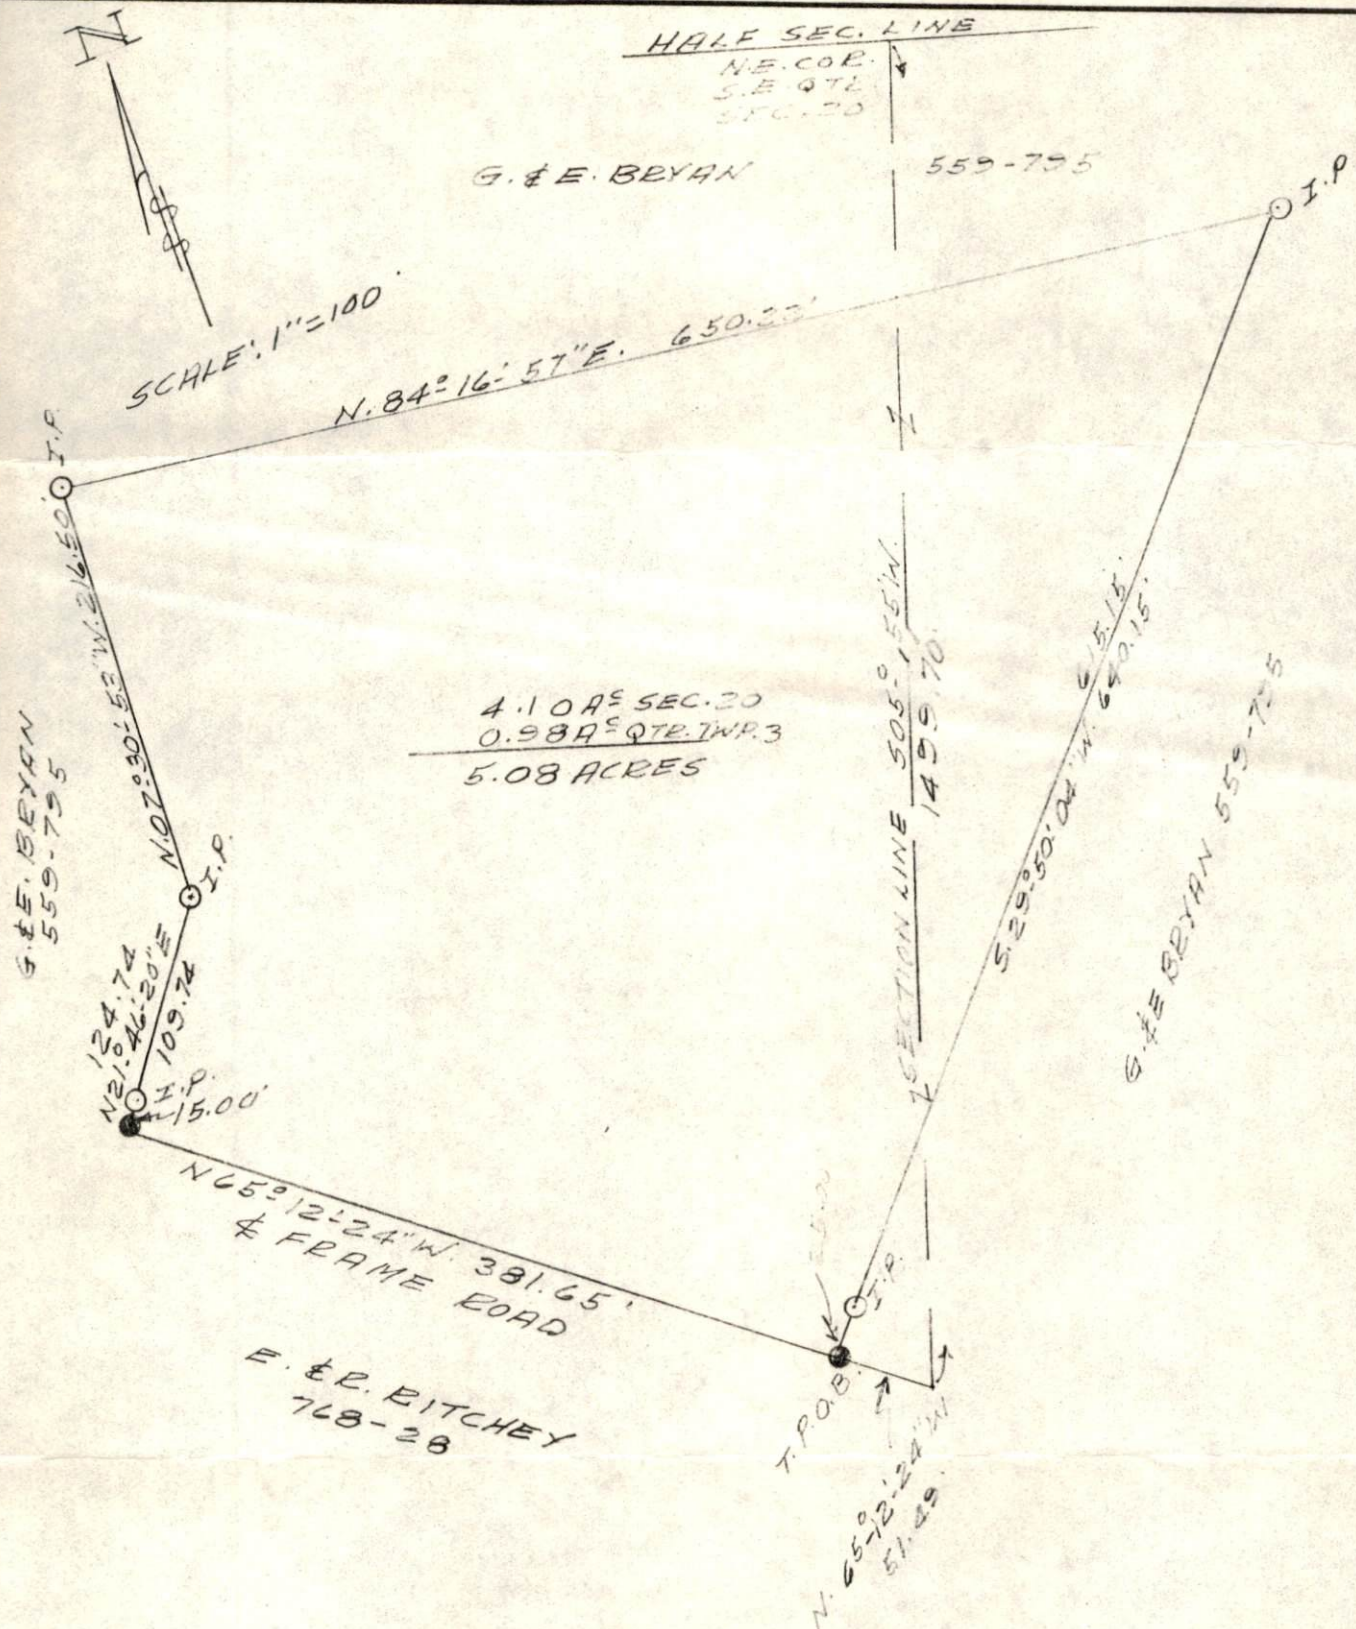

PLAT SHOWING
GEORGE BRYAN
599-794

BEING A PART OF THE SOUTHEAST
QUARTER OF SECTION 20, QUARTER
TOWNSHIP 4, TOWNSHIP 2, RANGE 8,
AND QUARTER TOWNSHIP 3, TOWNSHIP
2, RANGE 7, MUSKINGUM TOWNSHIP,
MUSKINGUM COUNTY, OHIO

DESCRIPTION APPROVED
for Auditor's transfer.

By W. M. Derna 6-20-83

**OFFICE COPY
NOT RECORDABLE**

DATE: JUNE 16, 1983

REGISTERED SURVEYOR 5307

MUSK
6-30