



44-42-02-11-000A

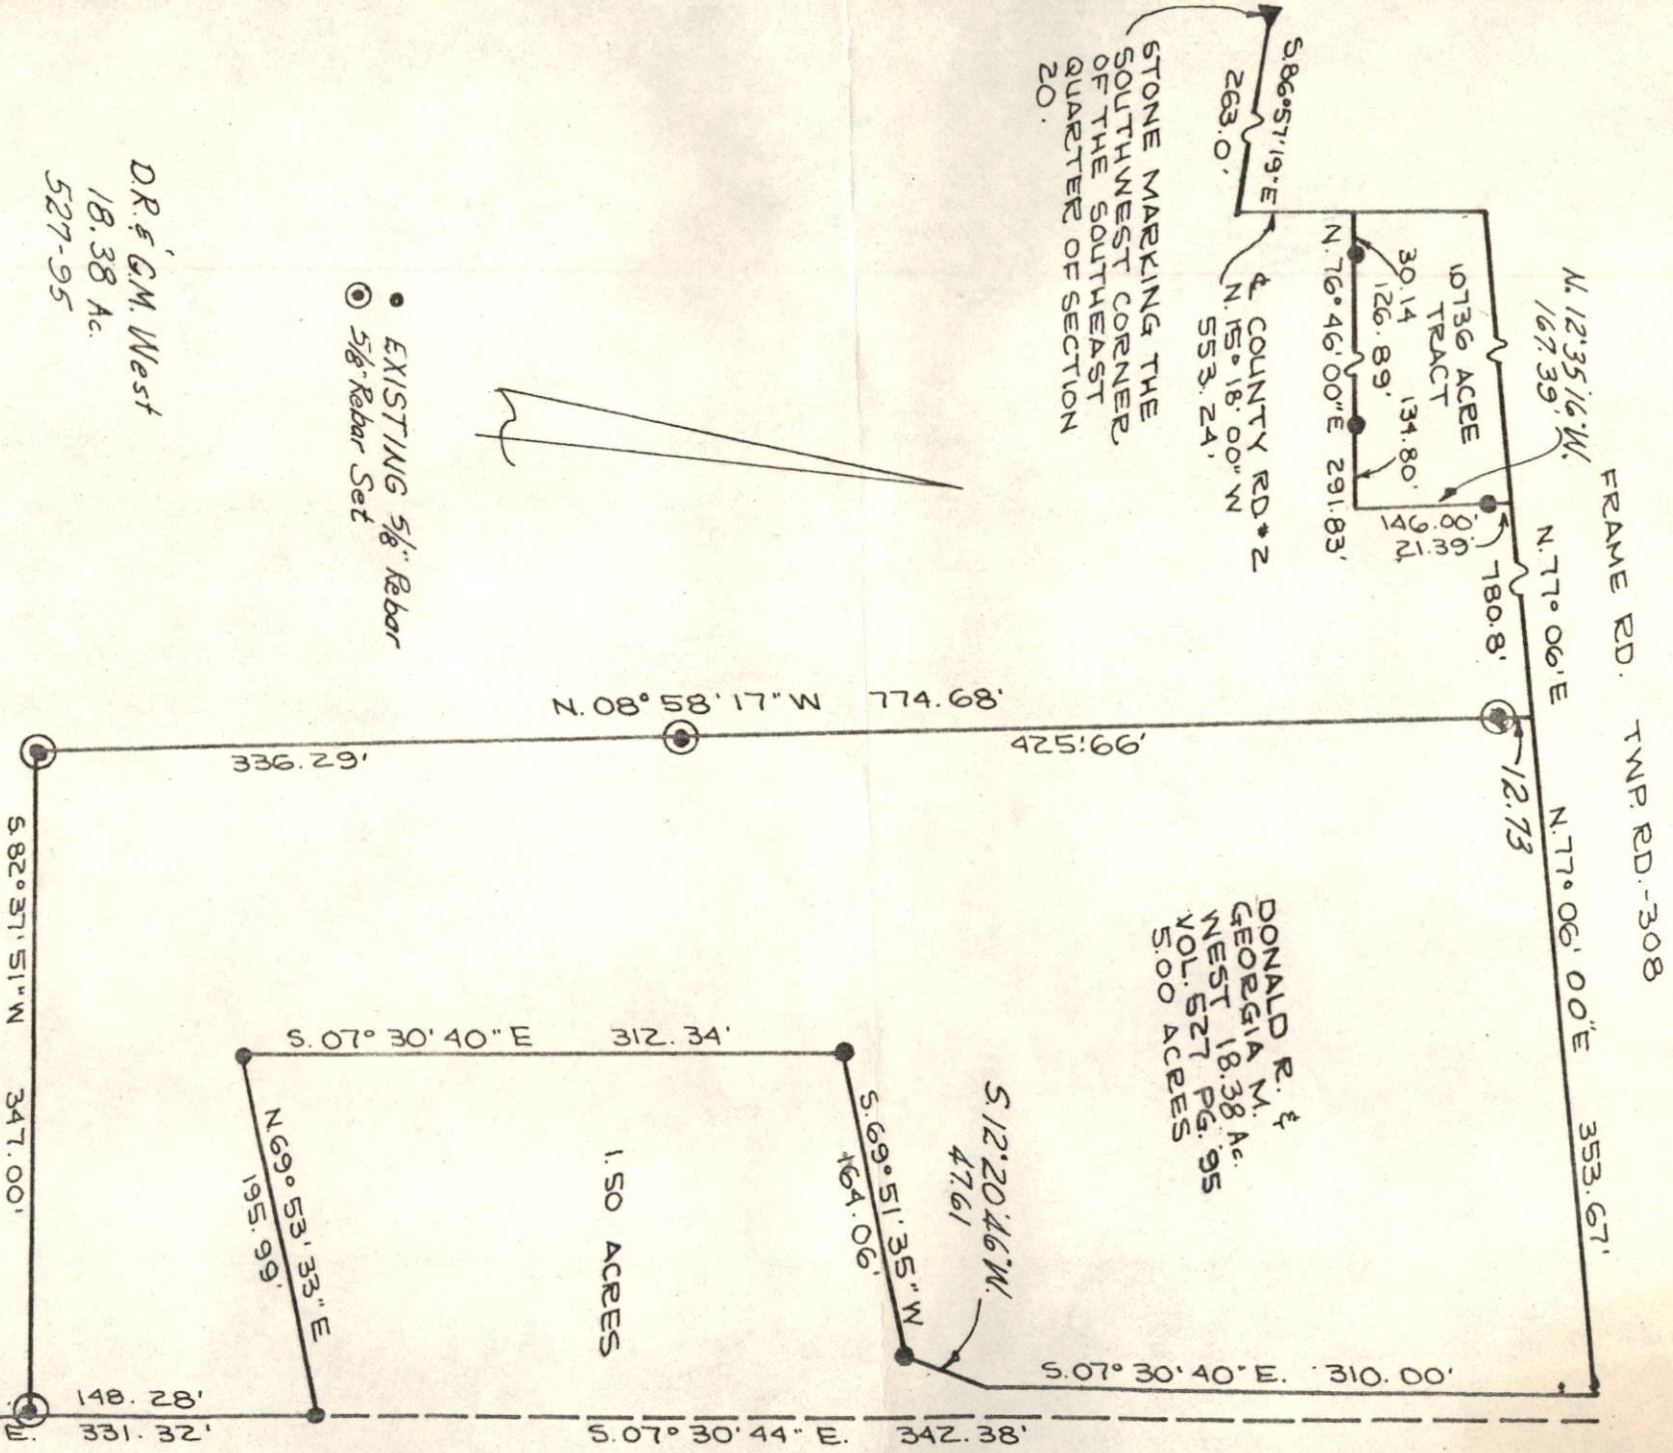

PART OF A 18.38 ACRE CONVEYED TO DONALD R. & GEORGIA M. WEST (DEED BOOK 527 PAGE 95) IN THE S.E. QTR. OF SECTION 20, TWP 2, RANGE 6, USML, MUSKINGUM TOWNSHIP MUSKINGUM COUNTY OHIO.

I HEREBY CERTIFY THE ABOVE PLAT AND SURVEY TO BE CORRECT AS PREPARED BY ME THIS 14 DAY OF SEPTEMBER 1984.

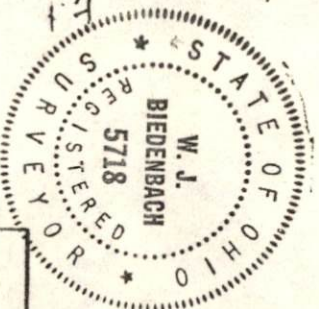

W. J. BIEDENBACH & ASSOC. SURVEYOR # 5718

W. J. BIEDENBACH & ASSOC.
Surveying & Mapping
3120 Lisa Ln. Zanesville, Ohio 43701
(614) 453-4850

Drawn by TT Date 9-14-84
Scale 1" = 100' Checked by

Job No 1906