


Being a part of the Southeast Quarter of Section 21, Township 2,
Range 8, Muskingum Township, Muskingum County, Ohio. 44-56-04-01-000

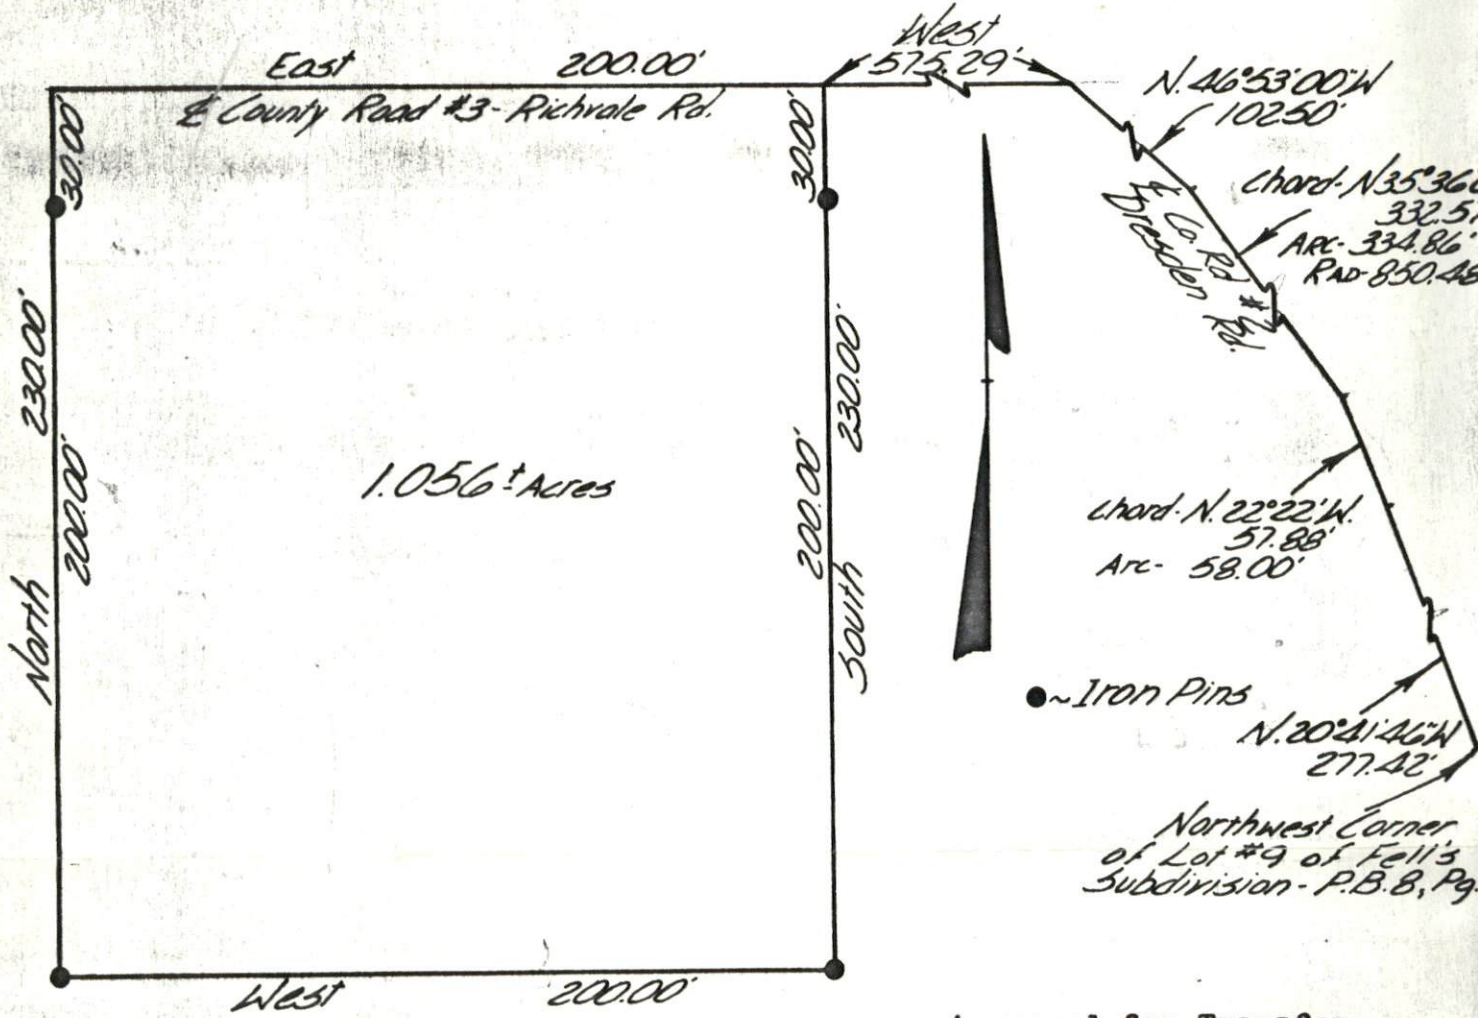

Approved for an on lot sewage
This 3 day of April 1978.
Muskingum County Health Dept.

By: Dana F. Krueger Sanitation

Approved for Transfer
Date: April 10, 1978
Muskingum County Commissioners

William J. Ehrlich
Neil S. Gibson
Arnold J. Lutz

I hereby certify the above plat to be correct as prepared by me, this 8th
day of March 1978.

OFFICE COPY
NOT RECORDABLE
W. J. Biedenbach
W. J. BIEDENBACH
REG. SURVEYOR #5718

MUSK
5-22

W. J. Biedenbach & Assoc. Surveying & Mapping 3120 Lisa Lane Zanesville, Ohio 43701	
Phone: 453-4850	
Drawn by: <u>MDV</u>	Date: <u>3-8-78</u>
Scale: <u>1"=50'</u>	Checked by:

MUSK
5-22