


44-56-04-11-000

Being a part of the Southeast Quarter of Section 21,  
Township 2, Range 8, Muskingum Township, Muskingum  
County, Ohio.

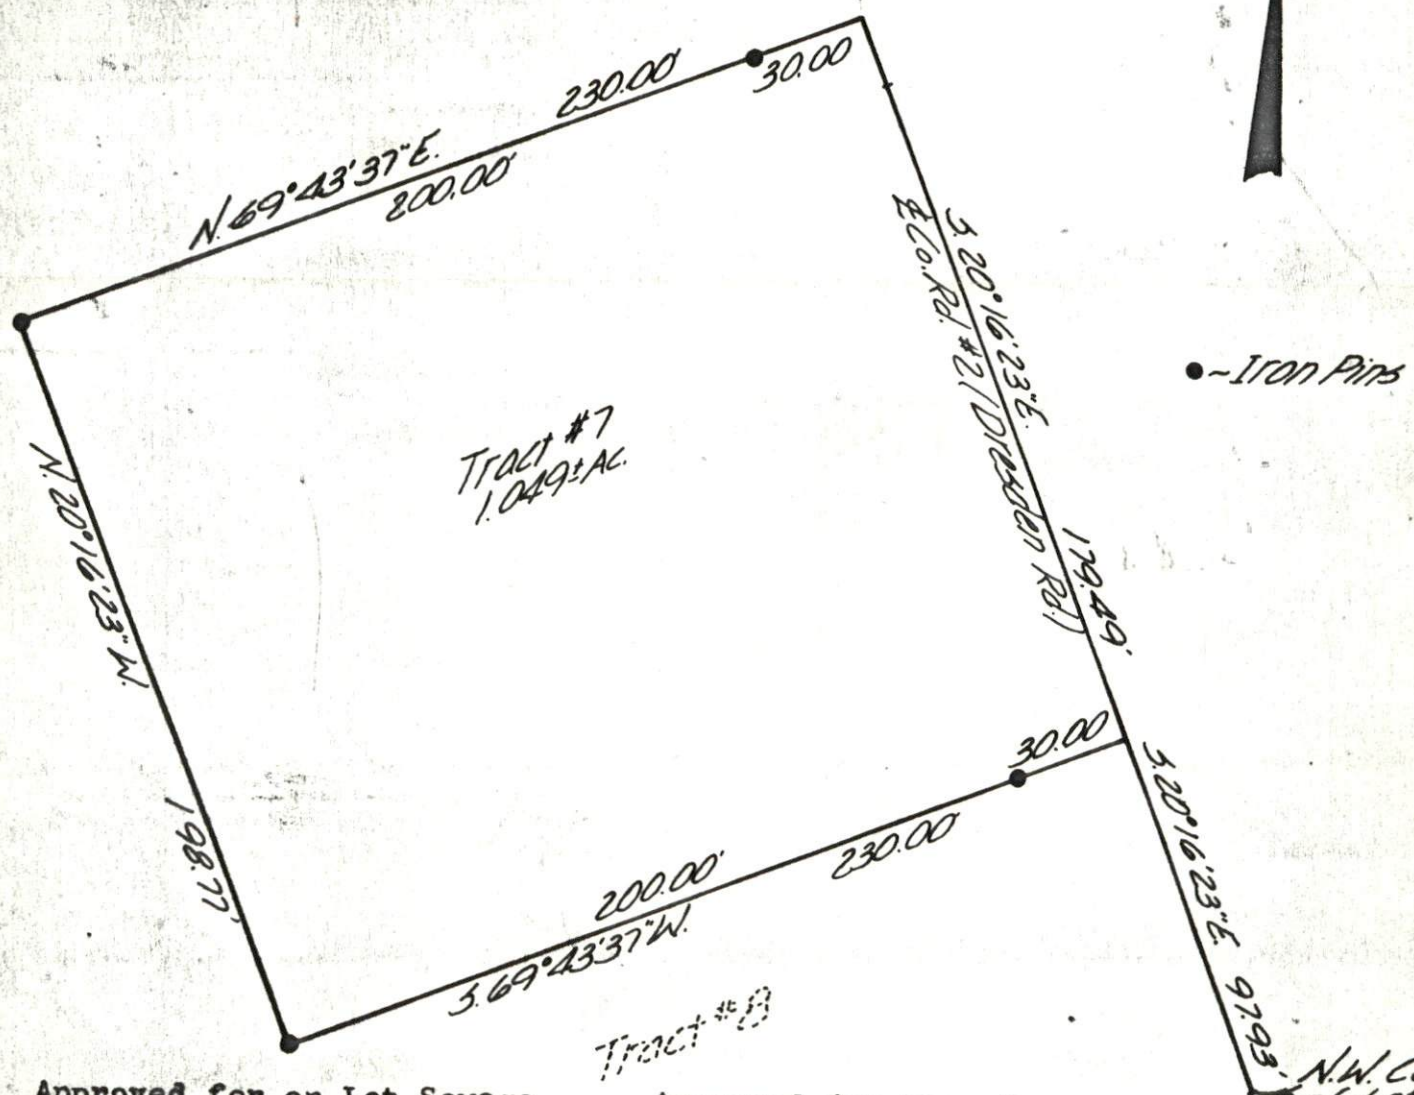

Approved for on Lot Sewage  
this 2 day of April 1978.  
Muskingum County Health Dept.

Approved for transfer  
Date April 3, 1978  
Muskingum County Commissioners

By Dana F. Krnicich  
Secretary

By W. J. Biedenbach  
MUSKINGUM COUNTY  
ENGINEERING DEPARTMENT

I hereby certify the above survey to  
be correct as surveyed on this 3rd day of  
April 1978.

**OFFICE COPY**  
**NOT RECORDED**  
W. J. Biedenbach  
Reg. Surveyor No. 5718

|   |                     |
|---|---------------------|
| W. J. BIEDENBACH & ASSO<br>Surveying & Mapping<br>3120 Lisa Ln. Zanesville, Ohio 437<br>(614) 453-4850 |                     |
| Drawn by: <u>MDV</u>                                                                                   | Date: <u>4-3-</u>   |
| Scale: <u>1"=50'</u>                                                                                   | Checked by: <u></u> |

MUSK  
5-21