

Robert L. Mast
10/23/89

W/A

Situated in the State of Ohio, County of Muskingum, Township of Muskingum, Third Quarter of Township 2, Range 7, bounded and described as follows:
* As described by Robert B. Pinnick, Registered Surveyor No. 3858, Deed No. 553, Page 508.

* Commencing at the low water mark on the West side of the Muskingum River at it's intersection with the South boundary line of the Third Quarter of said Township 2, Range 7, which line is also the South line of Muskingum Township; thence West along said South line 177.30 feet to an iron pin (axel); thence North $9^{\circ} 15'$ West 137.20 feet to an iron pin (axel) on the East line of a proposed 50 foot road; thence continuing along the East line of proposed road on a curve to the left having a radius of 1146.28 feet, the chord of which bears North $16^{\circ} 38'$ West 295.30 feet to an axel found on the East line of West Shore Drive, the place of beginning; thence along West Shore Drive North $26^{\circ} 20'$ West 92.60 feet to an axel found; thence leaving West Shore Drive North $61^{\circ} 21'$ East along E. Mast & Sons, Vol. 496, Page 621, 175.00 feet to the low water mark of the Muskingum River passing an iron pin set at 78.00 feet; thence along Muskingum River South $26^{\circ} 20'$ East 106.75 feet to a point; thence leaving Muskingum River South $65^{\circ} 59'$ West along William B. Barnett, Deed Vol. 594, Page 14, 175.00 feet to the place of beginning passing an axel found at 85.00 feet, containing 0.40 acres more or less.

Bearings are based on said survey by Robert B. Pinnick, Deed Vol. 553, Page 508.

Iron pin set is No. 5 reinforcing bar with plastic I. D. caps.

All of Auditor's Parcel Number 44-44-66-01-22.

Reference: Deed Volume 553, Page 508.

**OFFICE COPY
NOT RECORDABLE**


Survey & Description By:

R. L. Daniels

Registered Surveyor No. 5410

DESCRIPTION APPROVED
FOR AUDITOR'S TRANSFER

BY *J. J. Nangle*
10-25-89

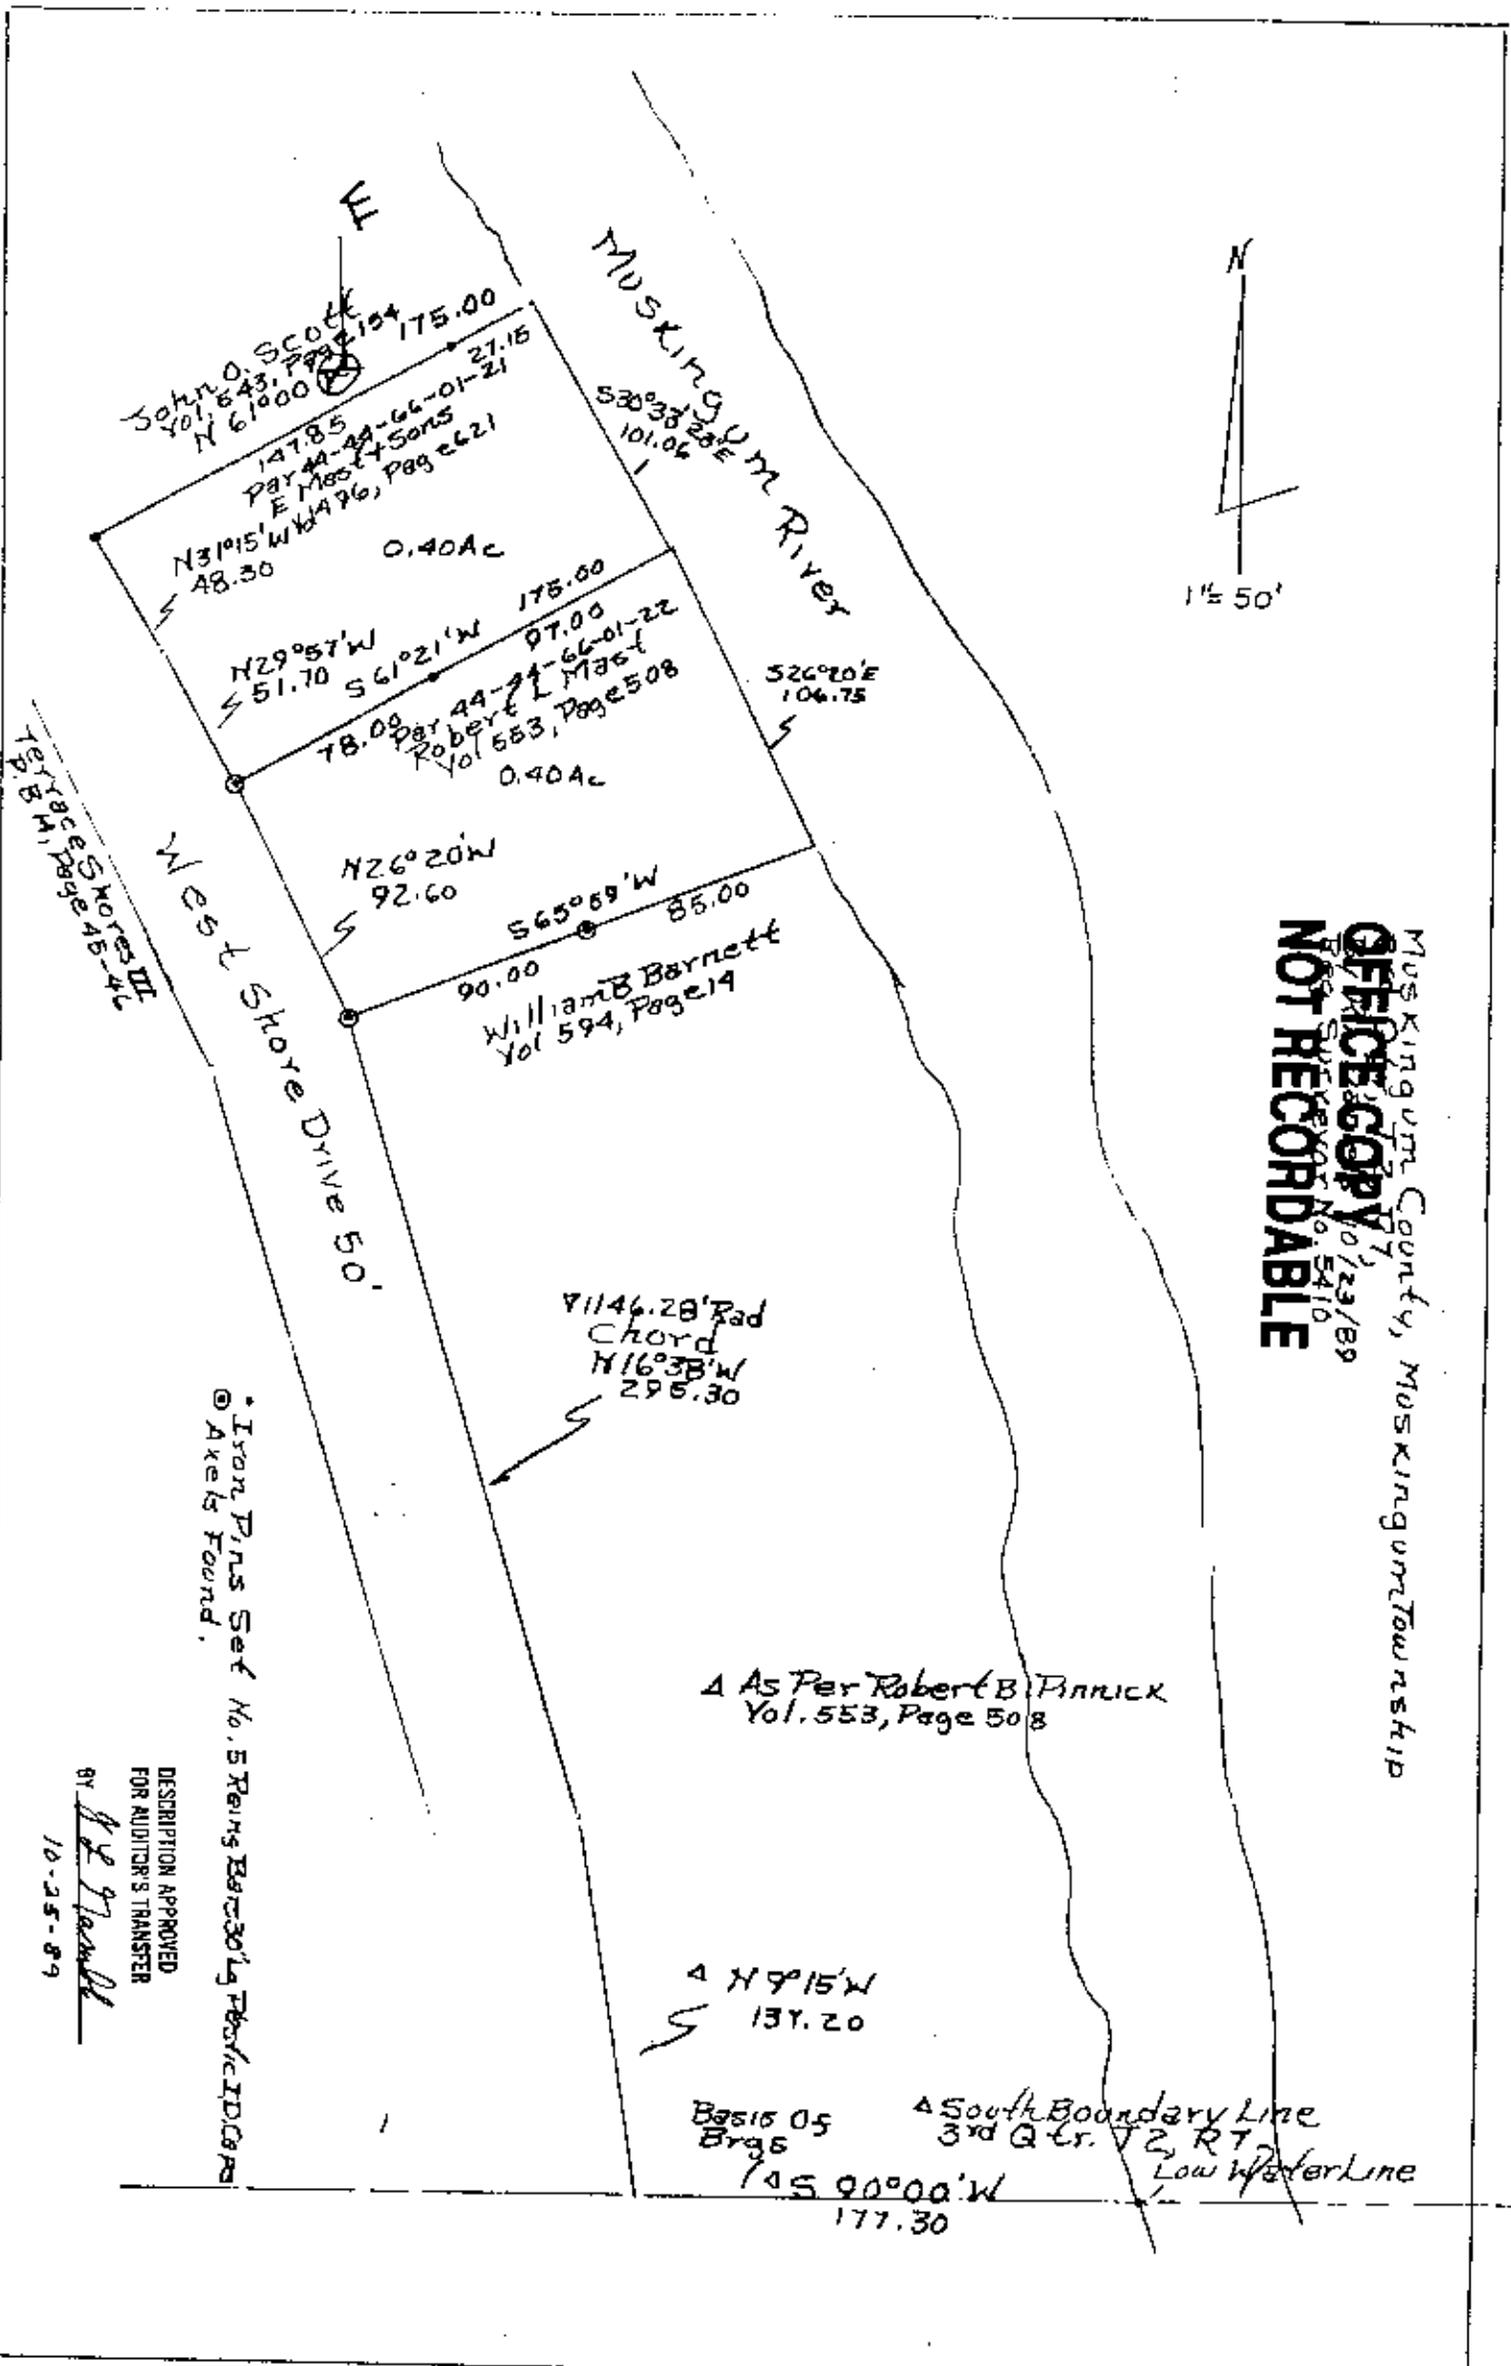

Muskingum County, Muskingum Township
OFFICE COPY
 NOT RECORDBABLE
 Survey No. 5410
 10/23/89

John O. Scott
 Vol. 643, Page 154
 N 61000
 147.85
 Par 44-49-66-01-21
 E Mast & Sons
 Vol. 496, Page 2621
 27.15
 175.00

N31°15'W 48.30
 0.40Ac
 N29°57'W 51.70
 S61°21'W 175.00
 97.00
 Par 44-49-66-01-22
 Robert L Mast
 Vol. 553, Page 508
 78.00
 0.40Ac

N26°20'W 92.60
 S65°59'W 85.00
 90.00
 William B Barnett
 Vol. 594, Page 19

1146.28' Rad
 Chord
 N16°38'W
 295.30

Δ As Per Robert B Pinnick
 Vol. 553, Page 508

Δ N 7°15'W
 137.20

Basis 05
 Br 6
 Δ South Boundary Line
 3rd Q Cr. T2, R7
 Low Water Line
 145 90°00'W
 177.30

1978c page 45-46
 1978M page 45-46

West Shore Drive 50'

*Iron Pins Set No. 5 Remains Buried by Pesticide Can
 @ Acker Found.

DESCRIPTION APPROVED
 FOR AUDITOR'S TRANSFER
 BY W. L. Randall
 10-25-89