


44-66-02-06-000
44-66-02-06-001

JOHN R. MARSHALL
REGISTERED SURVEYOR
ZANESVILLE, OHIO

MAR 22 1982

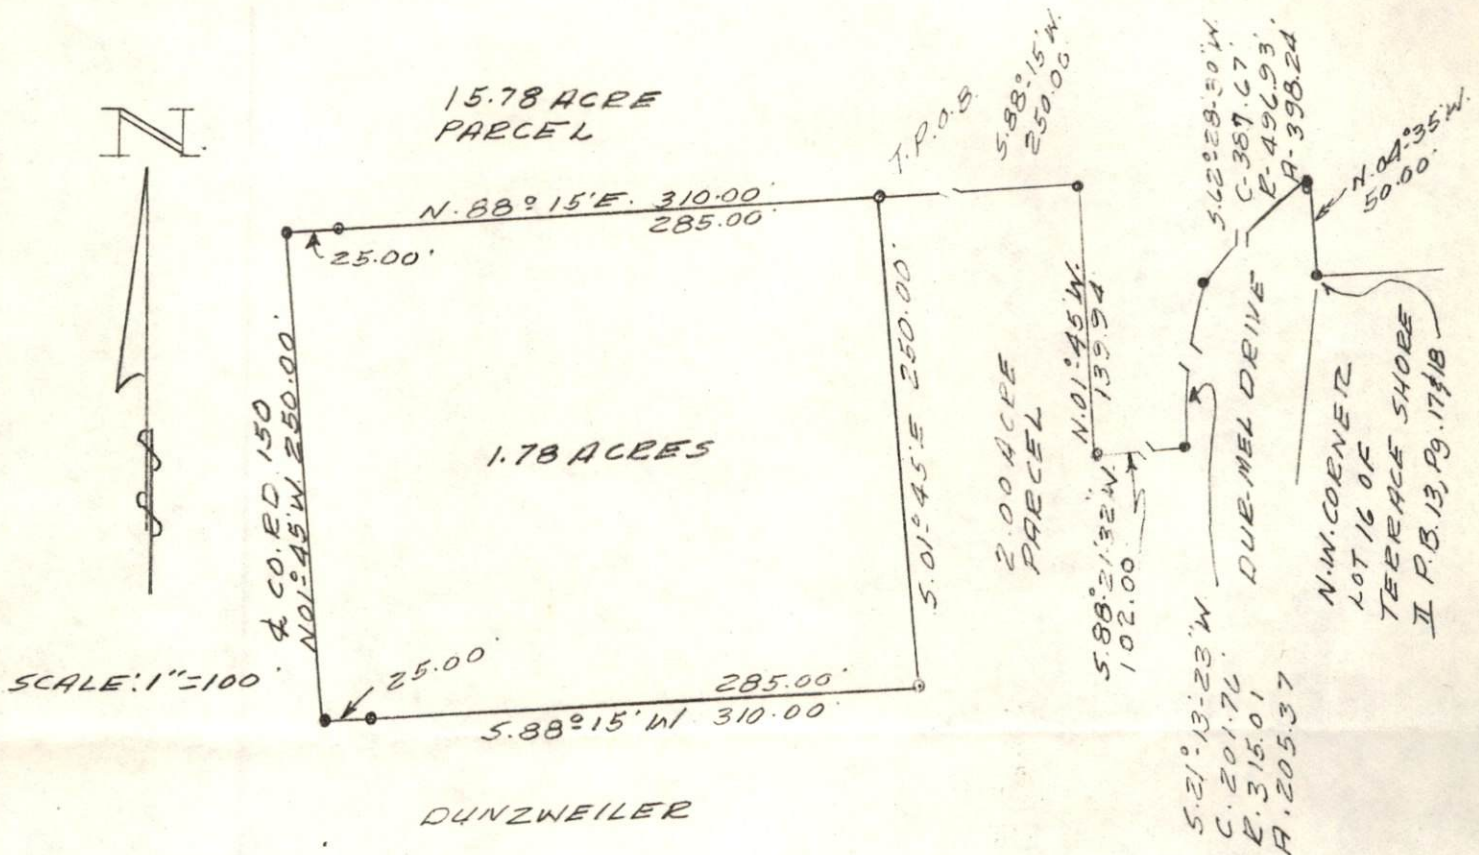

EXEMPTED - NO PLAT REQUIRED

5-22, 1982

MUSKINGUM COUNTY COMMISSIONERS

[Signatures]

PLAT SHOWING
1.78 ACRES

BEING A PART OF THE THIRD
QUARTER, TOWNSHIP 2, RANGE
7, MUSKINGUM TOWNSHIP,
MUSKINGUM COUNTY, OHIO.

[Signature]
2/22/82

NO Sewage
Proposed

Zanesville, -- Muskingum Co.

OFFICE COPY
NOT RECORDABLE

Health Department
421 Main Street
Zanesville, Ohio 43701

DESCRIPTION APPROVED
for Auditor's transfer