


44-66-02-08-1000
44-66-02-10-000

JOHN R. MARSHALL
REGISTERED SURVEYOR
ZANESVILLE, OHIO

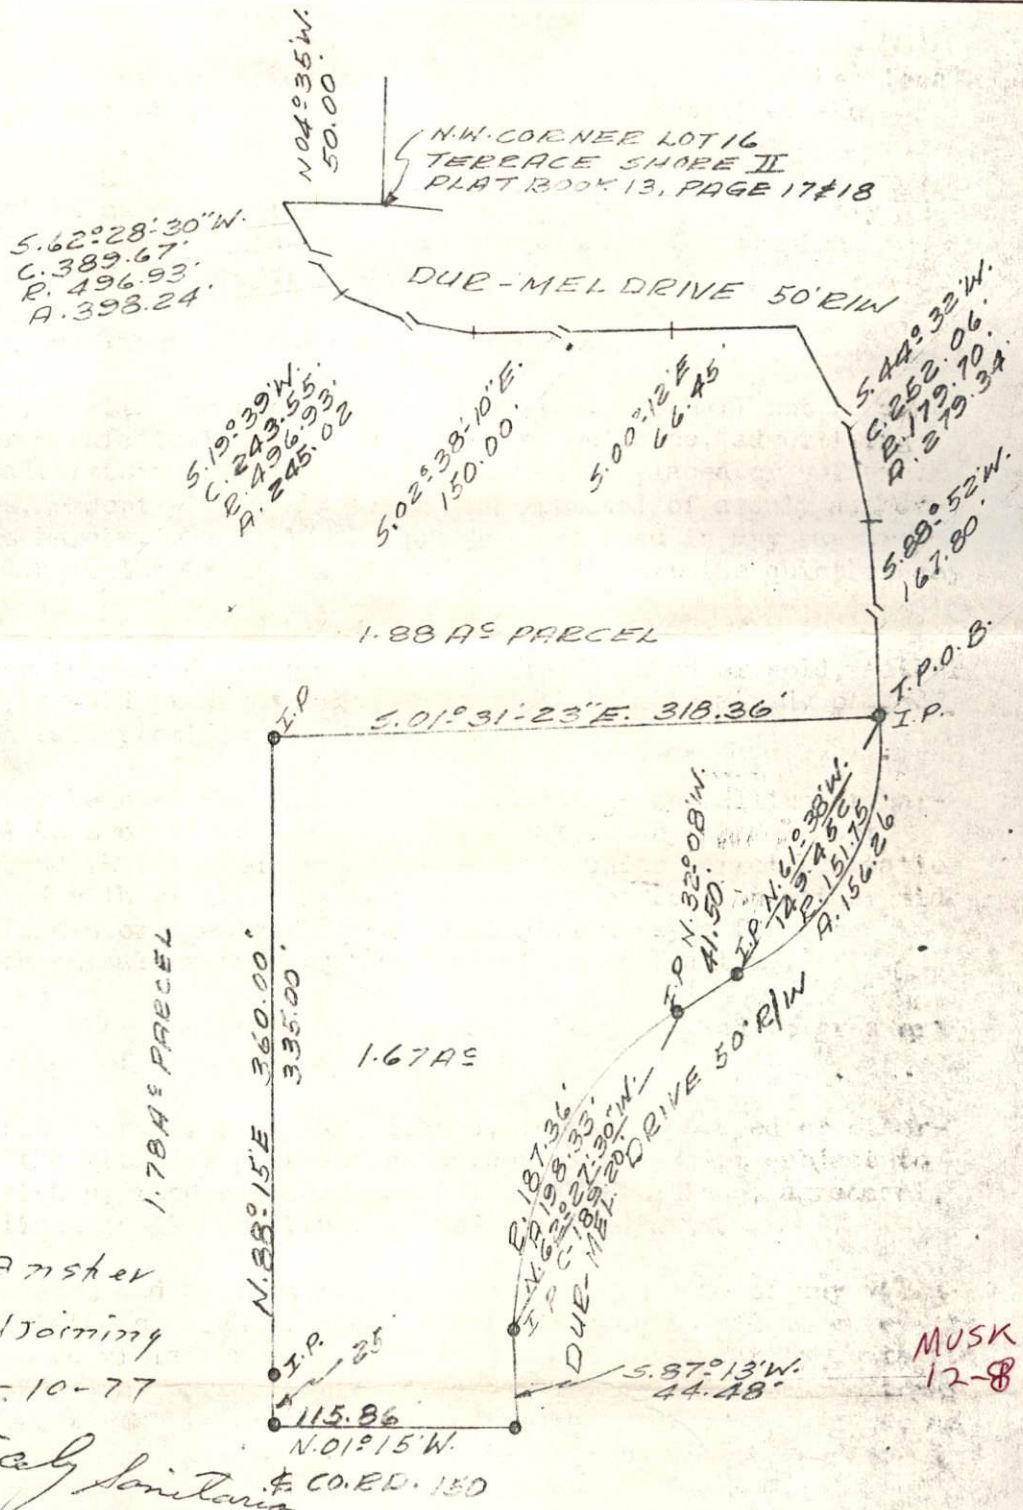

Approved For Transfer
To be used with Adjoining
Property 8-10-77

Dana F. Knick Sanitation

Zanesville-Muskingum County
General Health District
Parcel venue
File No. 43701

PLAT SHOWING
1.67 ACES

BEING A PART OF THE THIRD
QUARTER, TOWNSHIP 2, RANGE 7,
MUSKINGUM TOWNSHIP, MUSKINGUM
COUNTY, OHIO.

DESCRIPTION APPROVED
for Auditor's transfer

By W. H. 7-25-75

Approved for transfer

Aug 10 1977

MUSKINGUM COUNTY COMMISSIONERS

William J. Lamb
Ed. H. Gilsh
Charles E. Lohmeyer

OFFICE COPY
NOT RECORDABLE

REGISTERED SURVEYOR NO. 5307

DATE AUGUST 2, 1977

MUSK
12-8