


44-66-02-08-1000
44-66-02-10-000

JOHN R. MARSHALL
REGISTERED SURVEYOR
ZANESVILLE, OHIO

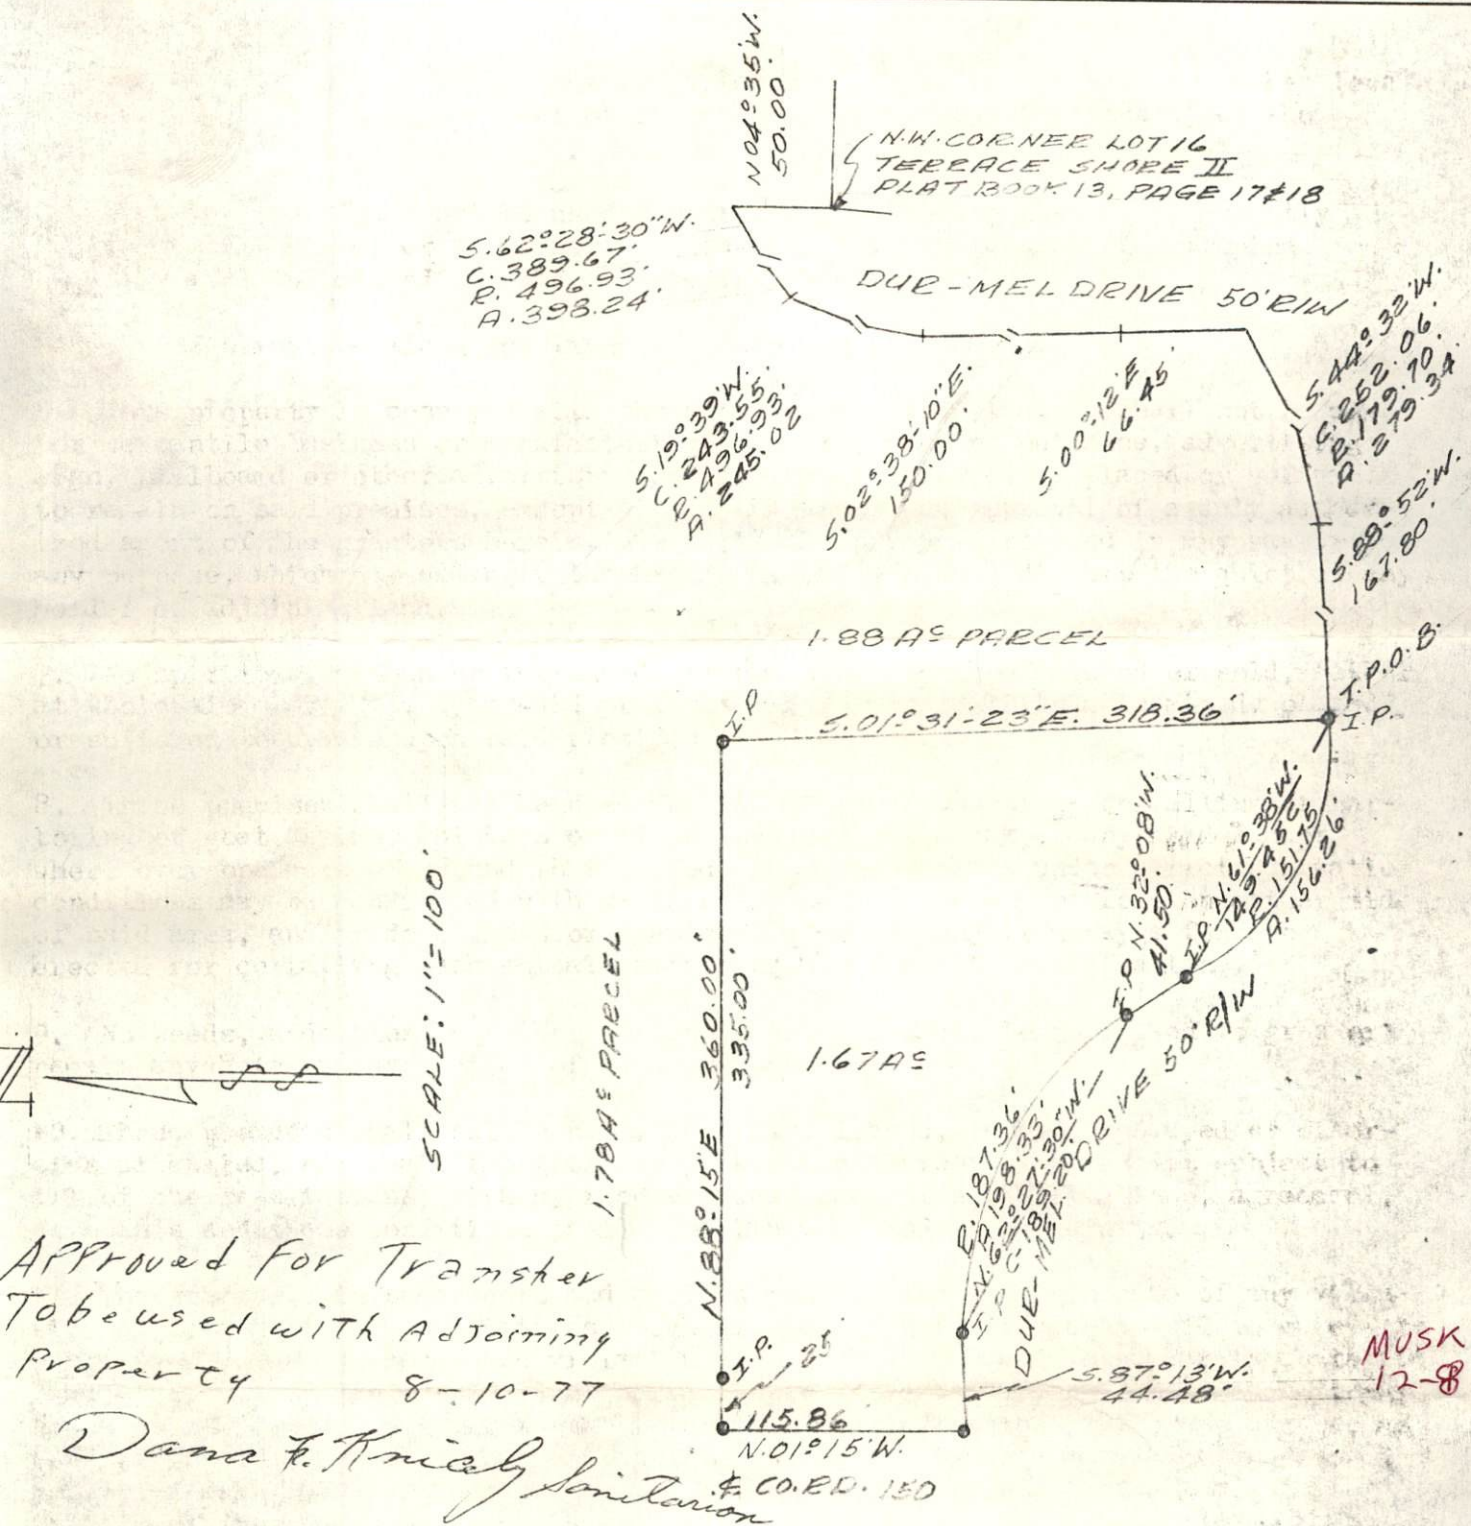

Approved For Transfer
To be used with Adjoining
Property 8-10-77

Dana F. Knich Sanitation

Zanesville-Muskingum County
General Health District
Sanitation venue
Lic. No. 43701

PLAT SHOWING
1.67 ACES

BEING A PART OF THE THIRD
QUARTER, TOWNSHIP 2, RANGE 7,
MUSKINGUM TOWNSHIP, MUSKINGUM
COUNTY, OHIO.

Approved for transfer
Aug 10 1977
MUSKINGUM COUNTY COMMISSIONERS
[Signatures]

DESCRIPTION APPROVED
for Auditor's transfer
By *[Signature]* 7-25-75

OFFICE COPY
NOT RECORDABLE

DATE AUGUST 2, 1977

REGISTERED SURVEYOR No. 5307

MUSK
12-8