

47-02-11-05-002

N/A

Description for Levi Schrock
tract #4

Being a part of the Northeast quarter of section 11, Township 17, North; Range 15, West, Newton Township, Muskingum County, State of Ohio and being a part of the tract last transferred to Levi And Elizabeth Schrock as recorded in deed book 1004 page 439 of the said county records and being further described as follows.

Beginning at a 1 1/2" iron pipe found on the Northwest corner of the Northeast Quarter of section 11, Thence along the north line of said section North 89 degrees 40 minutes 58 seconds East 360.05 feet to a point in Bagley road said point being the place of beginning for the tract herein described. Thence continuing along the said North line of said quarter North 89 degrees 40 minutes 58 seconds East 649.68 feet to a 60 penny spike set. Thence along the said Bagley road South 82 degrees 21 minutes 31 seconds East 18.44 feet to a 60 penny spike set. Thence along said road South 65 degrees 35 minutes 11 seconds East 30.87 feet to a 60 penny spike set. thence South 39 degrees 59 minutes 23 seconds East 36.83 feet to a 60 penny spike. thence South 10 degrees 49 minutes 28 seconds East 49.66 feet to a 60 penny spike set. Thence South 00 degrees 34 minutes 24 seconds East 23.54 feet to a 60 penny spike set. Thence South 01 degrees 02 minutes 12 seconds East 47.30 feet to a 60 penny spike set. Thence leaving said road South 81 degrees 49 minutes 56 seconds West 754.31 feet to an iron pin set, passing an iron pin set at 520.35 feet. Thence North 03 degrees 54 minutes 37 seconds East 267.24 feet to the place of beginning passing an iron pin set at 217.24 feet. Containing 3.5946 acres more or less. Subject to all right of ways and easements either written or implied. All iron pins set are 5/8" by 30" rebar with I.D. caps stamped Walton S-7675. Bearings based on the North line of section 11 and are for angular calculation only.

Description prepared by Steven B. Walton Ohio Professional Surveyor S-7675

Parcel Number

part of 47-47-02-11-05-000



Steven B. Walton
OFFICE COPY
Steven B. Walton S-7675 10-15-96
NOT RECORDABLE

RECORDATION APPROVED
FOR AMTUS SYSTEMS

AS
10-18-96



Being a part of the Northeast Quarter of Section 11.
Township 17, North; Range 15, West, Newton Township,
Muskingum County, State of Ohio

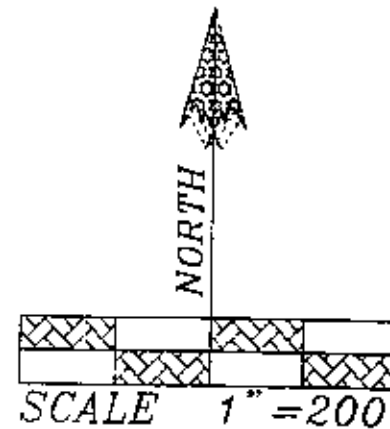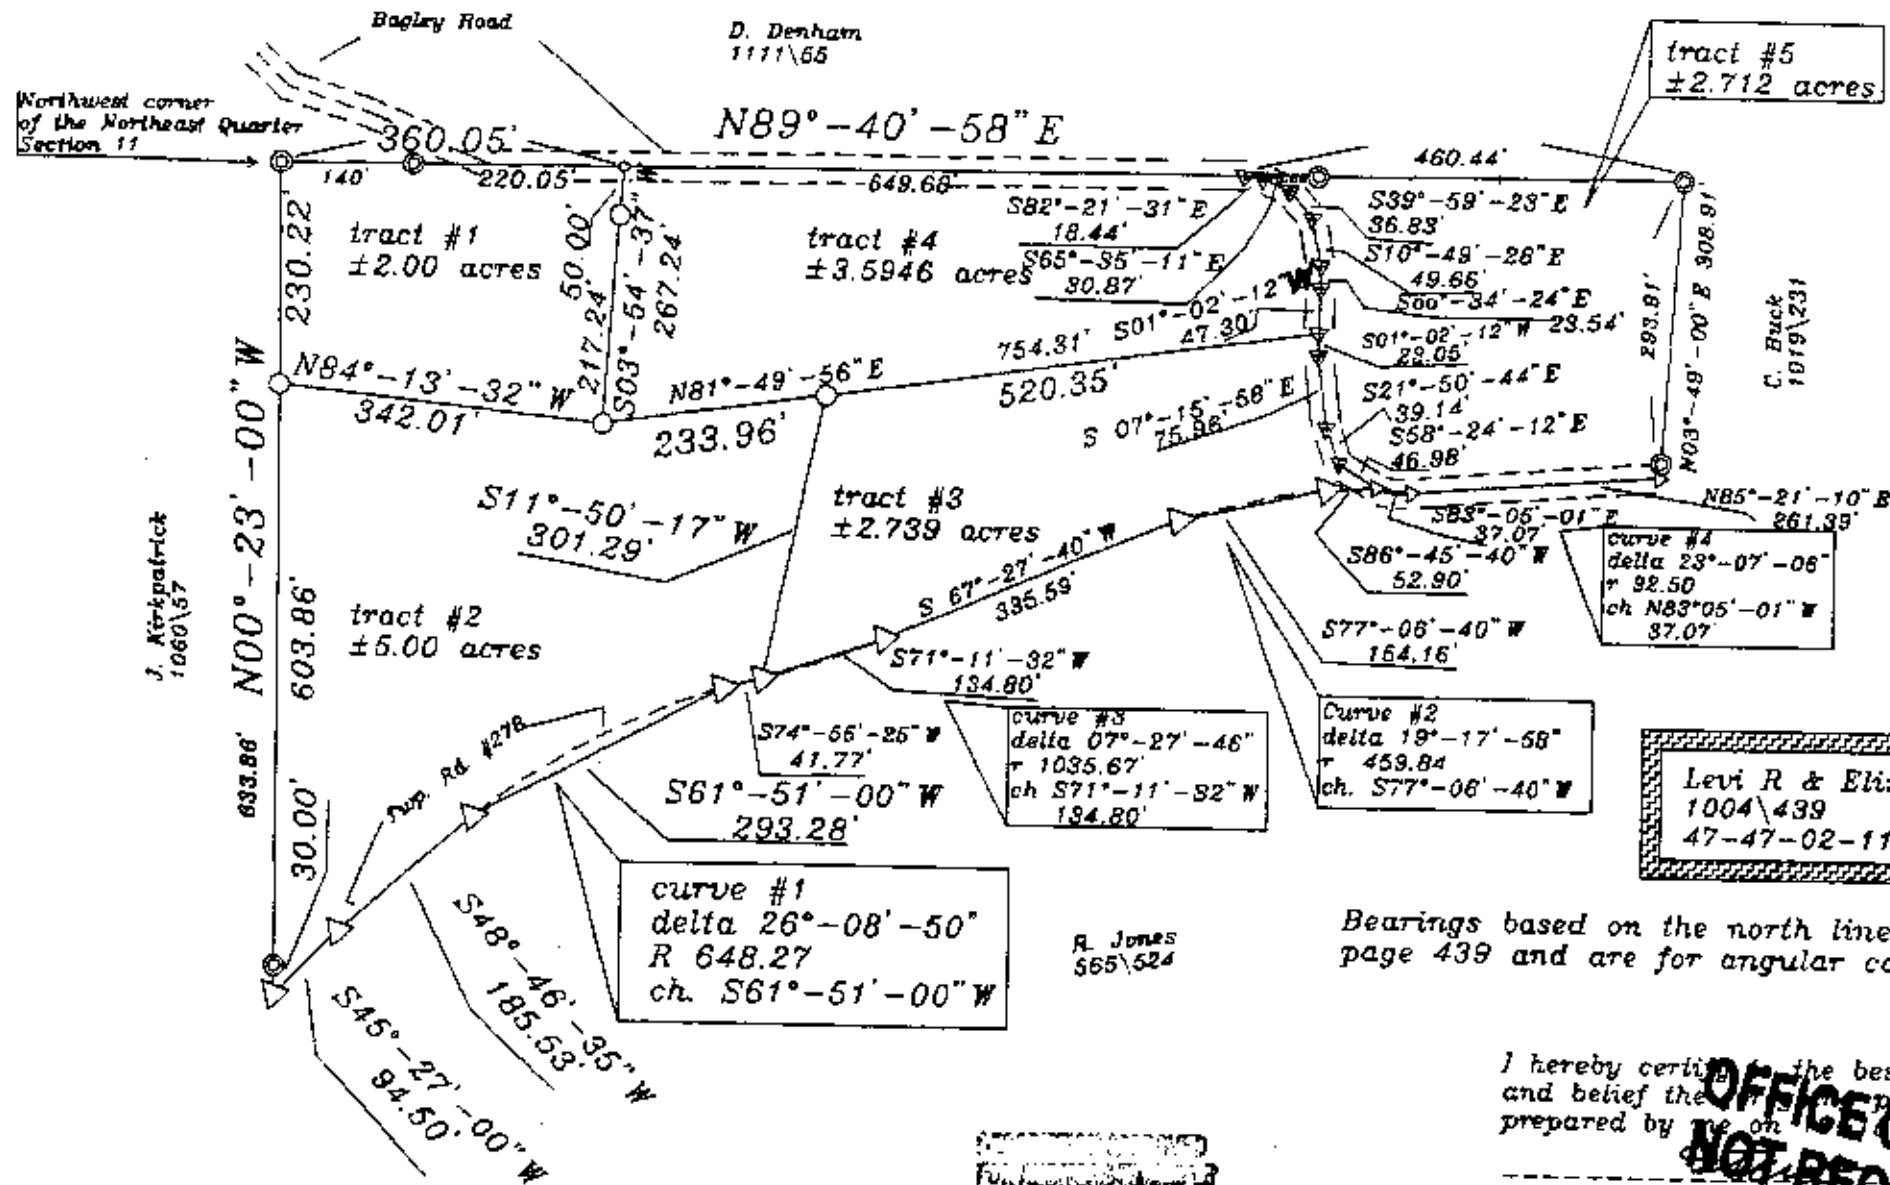

REFERENCES

deeds as noted
county tax maps
previous surveys of record

Ledgend

- = 5/8" iron pin set with I.D. Cap
- ⊙ = 1 1/2" iron pipe found
- ▽ = railroad spike found
- ▽ = 60 penny nail set

Levi R & Elizabeth Schrock
1004/439
47-47-02-11-05-000

Bearings based on the north line of deed vol. 1004
page 439 and are for angular calculation only

I hereby certify that the best of my knowledge
and belief the foregoing plat to be correct as
prepared by me on

**OFFICE COPY
NOT RECORDABLE**

Steven B. Walton
Ohio Professional Surveyor S-76

RECORDED
FOR DEEDS

10-18-96