

Legal Description
Situated in the Township of Newton, County of
Muskingum, State of Ohio:

Being part of the southwest Quarter of Section 1,
Township 17, Range 15 and being more particularly
described as follows:

Commencing at the southeast corner of the southwest
quarter of Section 1, Thence $N 0^{\circ} 09' W$ for 659.07 feet
along the half section line to an iron pin, passing
through an iron pin at 99 feet, and the point of
beginning:

Thence $N 0^{\circ} 09' W$ for 1376 feet along the half section
line, passing through pins at 782 feet, 986 feet
and 1226 feet to a point in Kents Run;

Thence $N 67^{\circ} 51' 21'' W$ for 601.65 feet to point in
Kents Run;

Thence $S 0^{\circ} 34' E$ for 1734 feet, passing through
pins at 55 feet, 79.5 feet, 1242 feet, and 1714 feet
to a point in Opra Rd;

Thence $S 55^{\circ} 12' 15'' E$ for 345.57 feet to a point in
said road;

Thence $N 41^{\circ} 52' E$ for 440.89 feet, passing
through an iron pin at 20 feet, to the point
of beginning containing 22.01 Acres

The bearings on the above description are
based on the half Section as being $N 0^{\circ} 09' W$.

The above description is based on a survey
made by Loren C. Camp, Ohio Registered Surveyor
No. 5843 on August 23, 1983.

Subject to all legal highways

OFFICE COPY
NOT RECORDABLE

DESCRIPTION APPROVED
for Auditor's transfer


By J. J. Namb
4-21-87

47-04-01-28 PS

N N/A

1" = 100'

o I.P. denotes
5/8" rebar

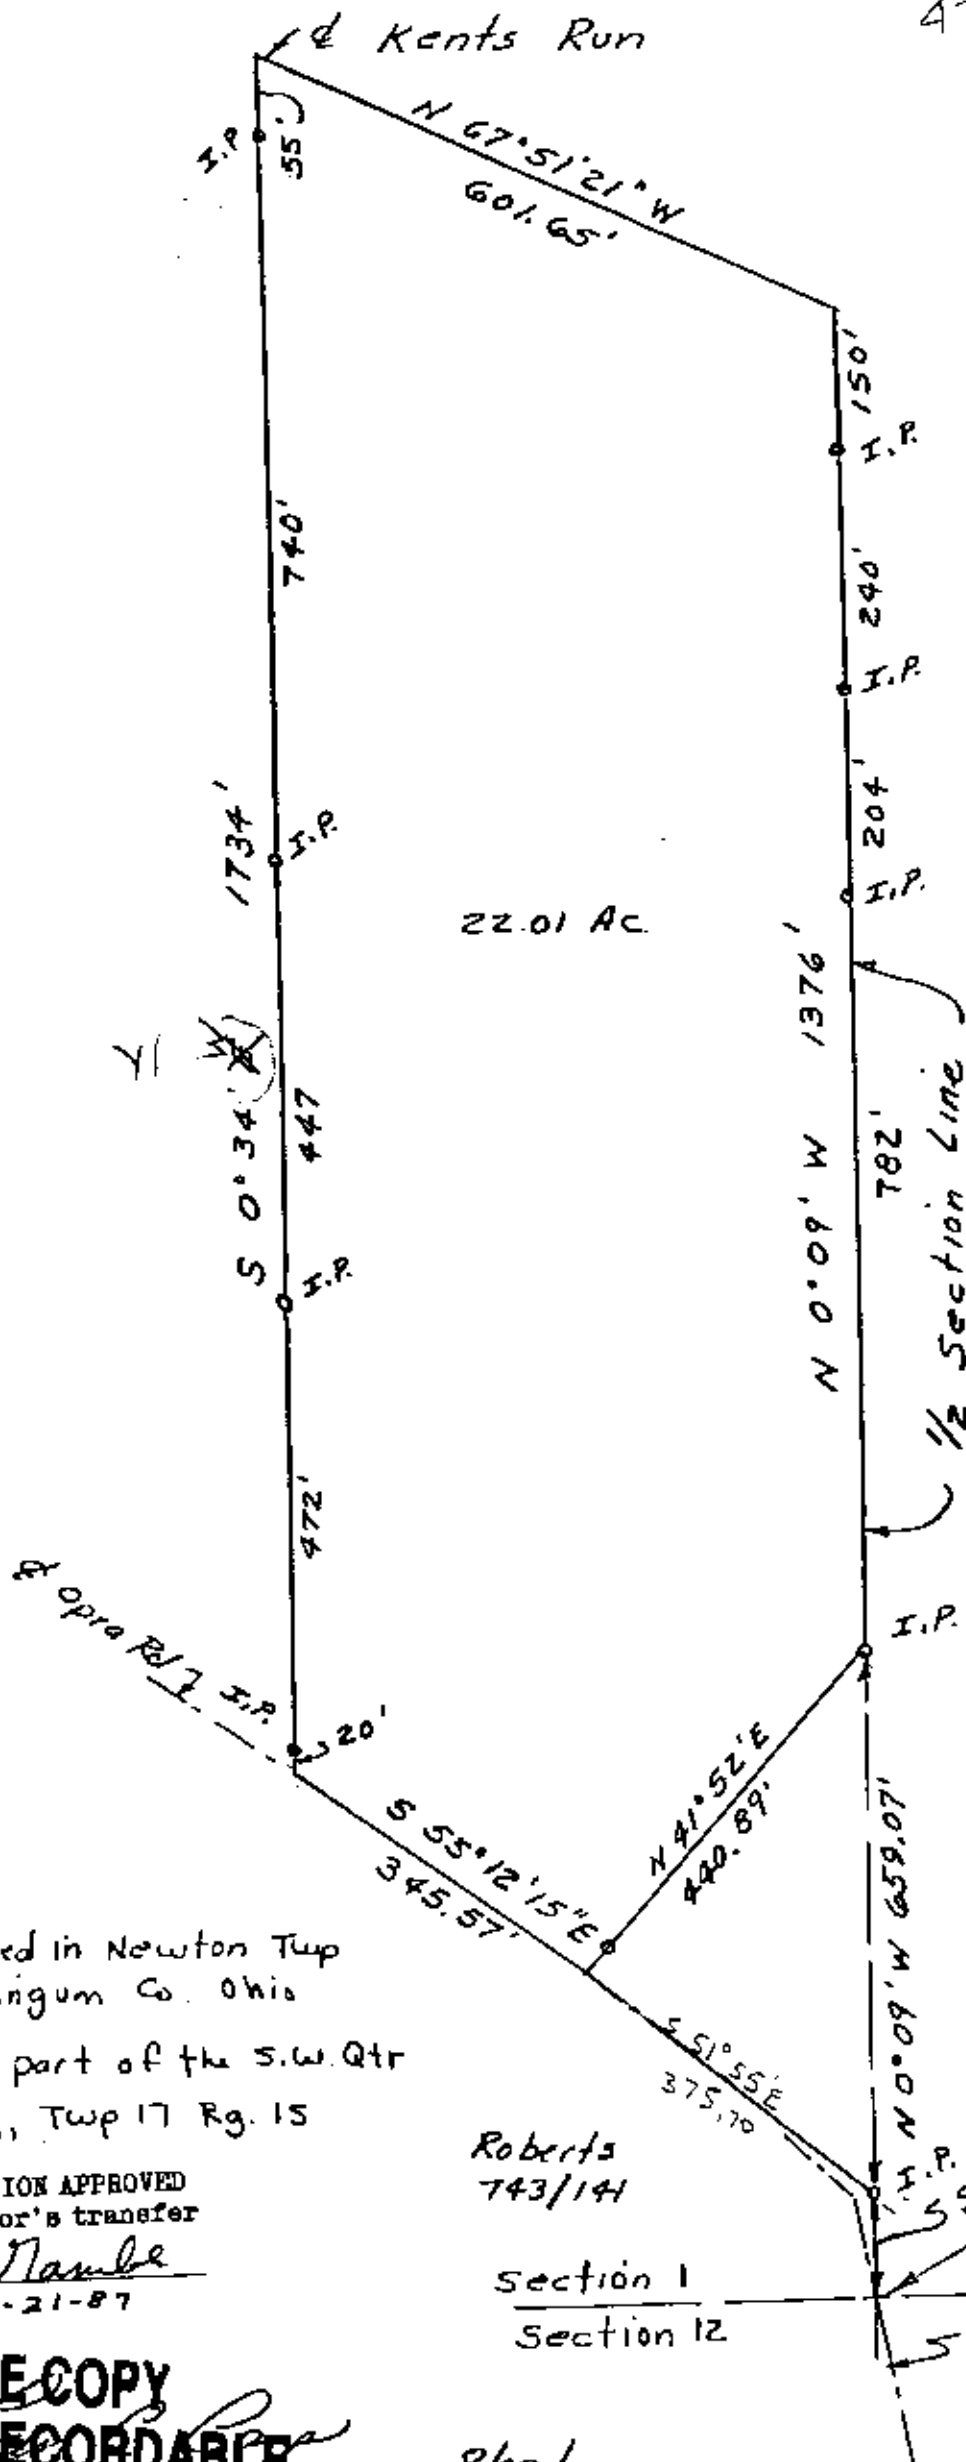

Situated in Newton Twp
Muekingum Co. Ohio

Being part of the S.W. Qtr
Sec 1, Twp 17 Rg. 15

DESCRIPTION APPROVED
for Auditor's transfer

By J. Y. Nambé
4-21-87

OFFICE COPY
NOT RECORDABLE

5-5843

8/23/83

Roberts
743/141

Section 1
Section 12

S.E. Corner
S.W. Qtr.

S Opra Rd.