

Situated in the State of Ohio, County of Muskingum, Township of Newton:

Being part of the Southwest Quarter, of Section #1, Township #17, Range #15, of the Congress Lands East of the Scioto River, **being part of the Galloway Land Company property recorded in Official Record Volume 2011, Page 485 of said county's deed records, further being part of Muskingum County Auditor's Parcel Number 47-04-01-29-004, and more particularly described as follows:**

Commencing at a stone (found) marked at the Northwest corner of said Southwest Quarter of Section #1, also being the common corner for the Northwest Quarter of said Section #1 and for the Northeast and Southeast Quarters of Section #2 of said Township and Range;

TIE-1 THENCE South 03 degrees 08 minutes 30 seconds West 1995.94 feet along said section line to an iron pin (found) at a common corner for said Galloway property and for the Charles Printz property recorded in Deed Book Volume 1070, Page 183, passing an iron pin (found) South of Township Road #277 at 1112.65 feet;

TIE-2 THENCE South 87 degrees 47 minutes 50 seconds East 439.37 feet into said Section #1 and along a common line for said Galloway and Printz properties to a Wood Post (found) at the place of beginning for the property herein intended to be described;

#1- THENCE South 87 degrees 47 minutes 50 seconds East 76.69 feet through said Galloway property to an iron pin (set);

#2- THENCE South 23 degrees 49 minutes 55 seconds East 606.88 feet continuing through said Galloway property to an unmarked point in the centerline of Slack Road (Township Road #90), passing an iron pin (set) at 576.88 feet;

#3- THENCE along a curve to the left having, a chord bearing South 57 degrees 45 minutes 00 seconds West 69.62 feet, a radius of 2173.89 feet, and arc length of 69.63 feet, along said road to the Northeast corner of the Vesta Cavinee property recorded in Deed Book Volume 1138, Page 21;

#4- THENCE South 53 degrees 05 minutes 20 seconds West 384.88 feet continuing along said road to the unmarked common corner for said Galloway and Cavinee properties, also being a corner for the David & Paula Slack property recorded in Deed Book Volume 1159, Page 963;

#5- THENCE North 03 degrees 06 minutes 05 seconds East 827.60 feet leaving said road and along a common line for said Galloway and Slack properties and for said Galloway and Printz properties to the place of beginning, passing an iron pin (found) at 30.00 feet and an iron pin (found) at 479.04 feet being a common corner for said Slack and Printz properties, **containing 3.79 acres, of which 0.21 acres are within the right of way of Slack Road (Township Road #90).**


The bearings within this description are based on State Plane Coordinate Grid (Ohio South 1983) derived from GPS Observations. Iron pins (set) are 5/8" rebar with identification caps (C.R.Harkness P.L.S.6885).

This description was written by Charles R. Harkness Professional Land Surveyor #6885 from an actual survey completed on January 05, 2006, in accordance with Chapter 4733-37 of the Administrative Code, and is intended to be used for the legal transfer of the property described and does not intend to describe all or any easements of record, nor encroachments unless otherwise indicated.

OFFICE COPY
NOT RECORDABLE




APPROVED FOR CLOSURE
[Signature] 4/13/2006

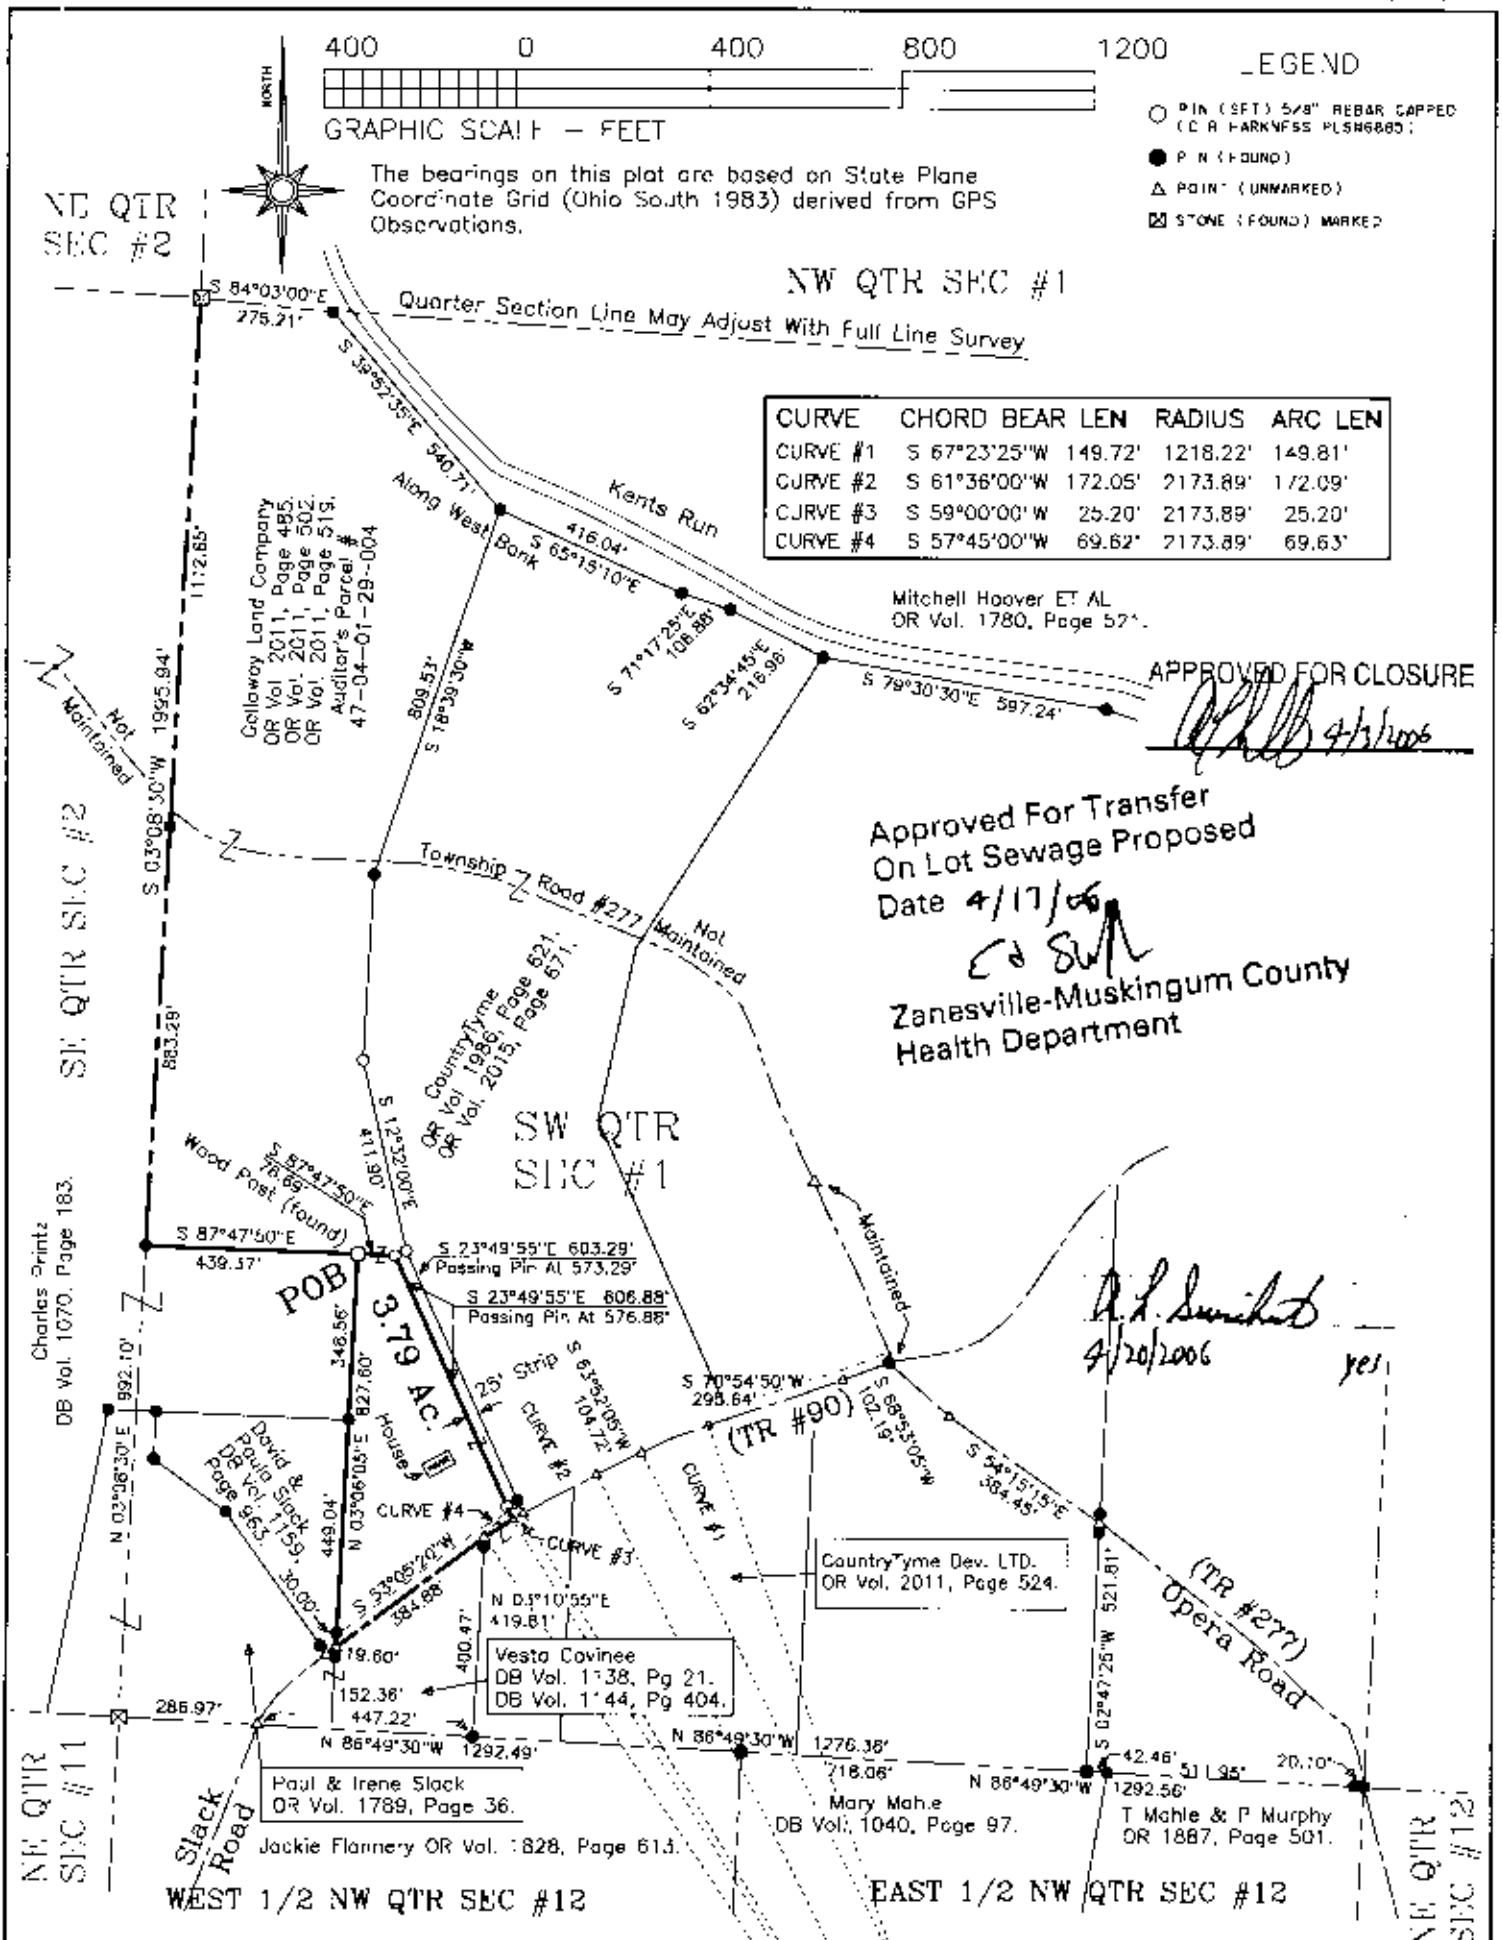

This plat was prepared by C. R. Harkness Surveying & Mapping Inc. in accordance with Chapter 4733.37 of the Administrative Code, and is intended to be used for the legal transfer of the property described and does not intend to describe all or any easements of record, nor encroachments unless otherwise indicated.

OFFICE COPY
NOT RECORDABLE

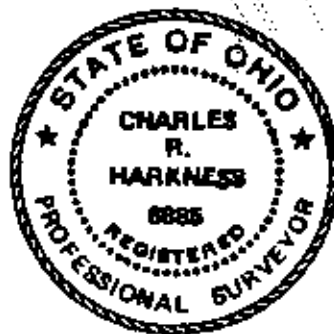

Situated in the State of Ohio, County of Muskingum, Township of Newton:

Being part of the Southwest Quarter, of Section #1, Township #17, Range #15, of the Congress Lands East of the Scioto River, being part of the Galloway Land Co property recorded in Official Record Volume 2011, Page 485 of said county's deed records, further being part of Muskingum County Auditor's Parcel #47-04-01-29-004;

SURVEYOR'S NOTES & REFERENCES:
Muskingum Co. Tax Maps and Orthophotos of the area. 3-D TopoQuads by DeLorme (Ohio).
Health Dept Sewage Disposal Requirements:
The approved house location is shown. Change of location will require Health Department approval. Septic system will require extended leaching and curtain drain around the disposal system.

SURVEY FOR:		HARKNESS SURVEYING & MAPPING, INC.	
Galloway Land Company		8205 OLD TOWN ROAD	
Revised 3/27/2006		ROSEVILLE, OHIO 43777	
SURVEYED: 1/5/2006		PHONE/FAX (740) 849-0123	
DRAWN: 3/20/2006		JOB: #1467	
SFC: #1 TWP: #7 RANGE: #15 TWP: Newton COUNTY: Muskingum STATE: Ohio		DRAWING: PAR #08	