

Situated in the State of Ohio, County of Muskingum, Township of Newton:

Being part of the Southwest Quarter, of Section #1, Township #17, Range #15, of the Congress Lands East of the Scioto River, **being part of the Galloway Land Company** property recorded in Official Record Volume 2011, Pages 485 and 502 of said county's deed records, further being known as Muskingum County Auditor's **Parcel Number 47-04-01-29-005**, and more particularly described as follows;

Commencing at a stone (found) marked at the common corner for Sections #1, #2, #11, and #12 of said Township and Range;

**TIE-1 THENCE South 86 degrees 49 minutes 30 seconds East 2010.55 feet** along the common line for said Sections #1 and #12 to an iron pin (found) at the common corner for the CountryTyme Grove City, Ltd. property recorded in Official Record Volume 1997, Page 849 and for the Kurt and Renee Stottsberry property recorded in Official Record Volume 1951, Page 727;

**TIE-2 THENCE North 02 degrees 47 minutes 25 seconds East 1249.18 feet** into said Section #1 and along the East line for said CountyTyme and the Lyle Plummer property recorded in Official Record Volume 1655, Page 779 and West line of said Stottsberry and the Terry & Dina Linger property recorded in Official Record Volume 1680, Page 693 to an unmarked point in the centerline of Slack Road (Township Road #90) being the place of beginning for the property herein intended to be described, passing iron pins (found) at 501.81 feet and 541.89 feet and the centerline of Opera Road (Township Road #277) at 521.81 feet;

**#1- THENCE South 40 degrees 22 minutes 25 seconds West 84.90 feet** along said road and common line for said Galloway and Plummer properties, to an unmarked point;

**#2- THENCE South 36 degrees 33 minutes 30 seconds West 98.36 feet** continuing along said road and common property line to an unmarked point;

**#3- THENCE North 24 degrees 22 minutes 30 seconds West 519.04 feet** leaving said road and crossing said Galloway property to an iron pin (set) on the common line for said Galloway property and for the Wensar LLC property recorded in Official Record Volume 2011, Pages 491, 495, & 513, passing an iron pin (set) at 30.00 feet;

**#4- THENCE North 66 degrees 52 minutes 00 seconds East 381.85 feet** along said common property line to an iron pin (found) on the West line of the Stephen & Donna Jones property recorded in Official Record Volume 1674, Page 83;

**#5- THENCE South 02 degrees 47 minutes 25 seconds West 479.67 feet** along the common line for said Galloway and Jones properties to the place of beginning, passing an iron pin (found) at 447.96 feet, **containing 2.85 acres**, of which 0.09 acres are within the right of way of Slack Road (Township Road #90).

The bearings within this description are based on State Plane Coordinate Grid (Ohio South 1983) derived from GPS Observations. Iron pins (set) are 5/8" rebar with identification caps (C.R.Harkness P.L.S.6885).

This description was written by Charles R. Harkness Professional Land Surveyor #6885 from an actual survey completed on January 10, 2006, in accordance with Chapter 4733-37 of the Administrative Code, and is intended to be used for the legal transfer of the property described and does not intend to describe all or any easements of record, nor encroachments unless otherwise indicated.

**OFFICE COPY**  
**NOT RECORDABLE**  
Charles R. Harkness P.L.S. 6885

APPROVED FOR CLOSURE

*[Signature]* 4/14/2006





The bearings on this plat are based on State Plane Coordinate Grid (Ohio South 1983) derived from GPS Observations.

APPROVED FOR CLOSURE

*[Signature]* 4/24/06


- LEGEND
- PIN (SET) 5/8" REBAR CAPPED (C & R HARKNESS PLSRB885)
  - PIN (FOUND)
  - POINT (UNMARKED)
  - ⊠ STONE (FOUND) MARKED

Approved For Transfer  
On Lot Sewage Proposed  
Date 4.20.2006  
*[Signature]*  
Zanesville-Muskingum County  
Health Department

Health Department Sewage Disposal Requirements:  
The approved house location is shown. Change of location will require Health Department approval. Septic system will require a curtain drain around the disposal system.

C/L Calls Along Slack Road

CALL	BEARING	DIST
1	S 40°22'25"W	84.90'
2	S 36°33'30"W	98.36'
R1	S 36°33'30"W	161.26'
R2	S 41°12'40"W	53.83'
R3	S 49°41'25"W	37.63'
R4	S 63°01'45"W	46.03'
R5	S 75°09'25"W	41.42'
R6	S 80°47'50"W	119.81'

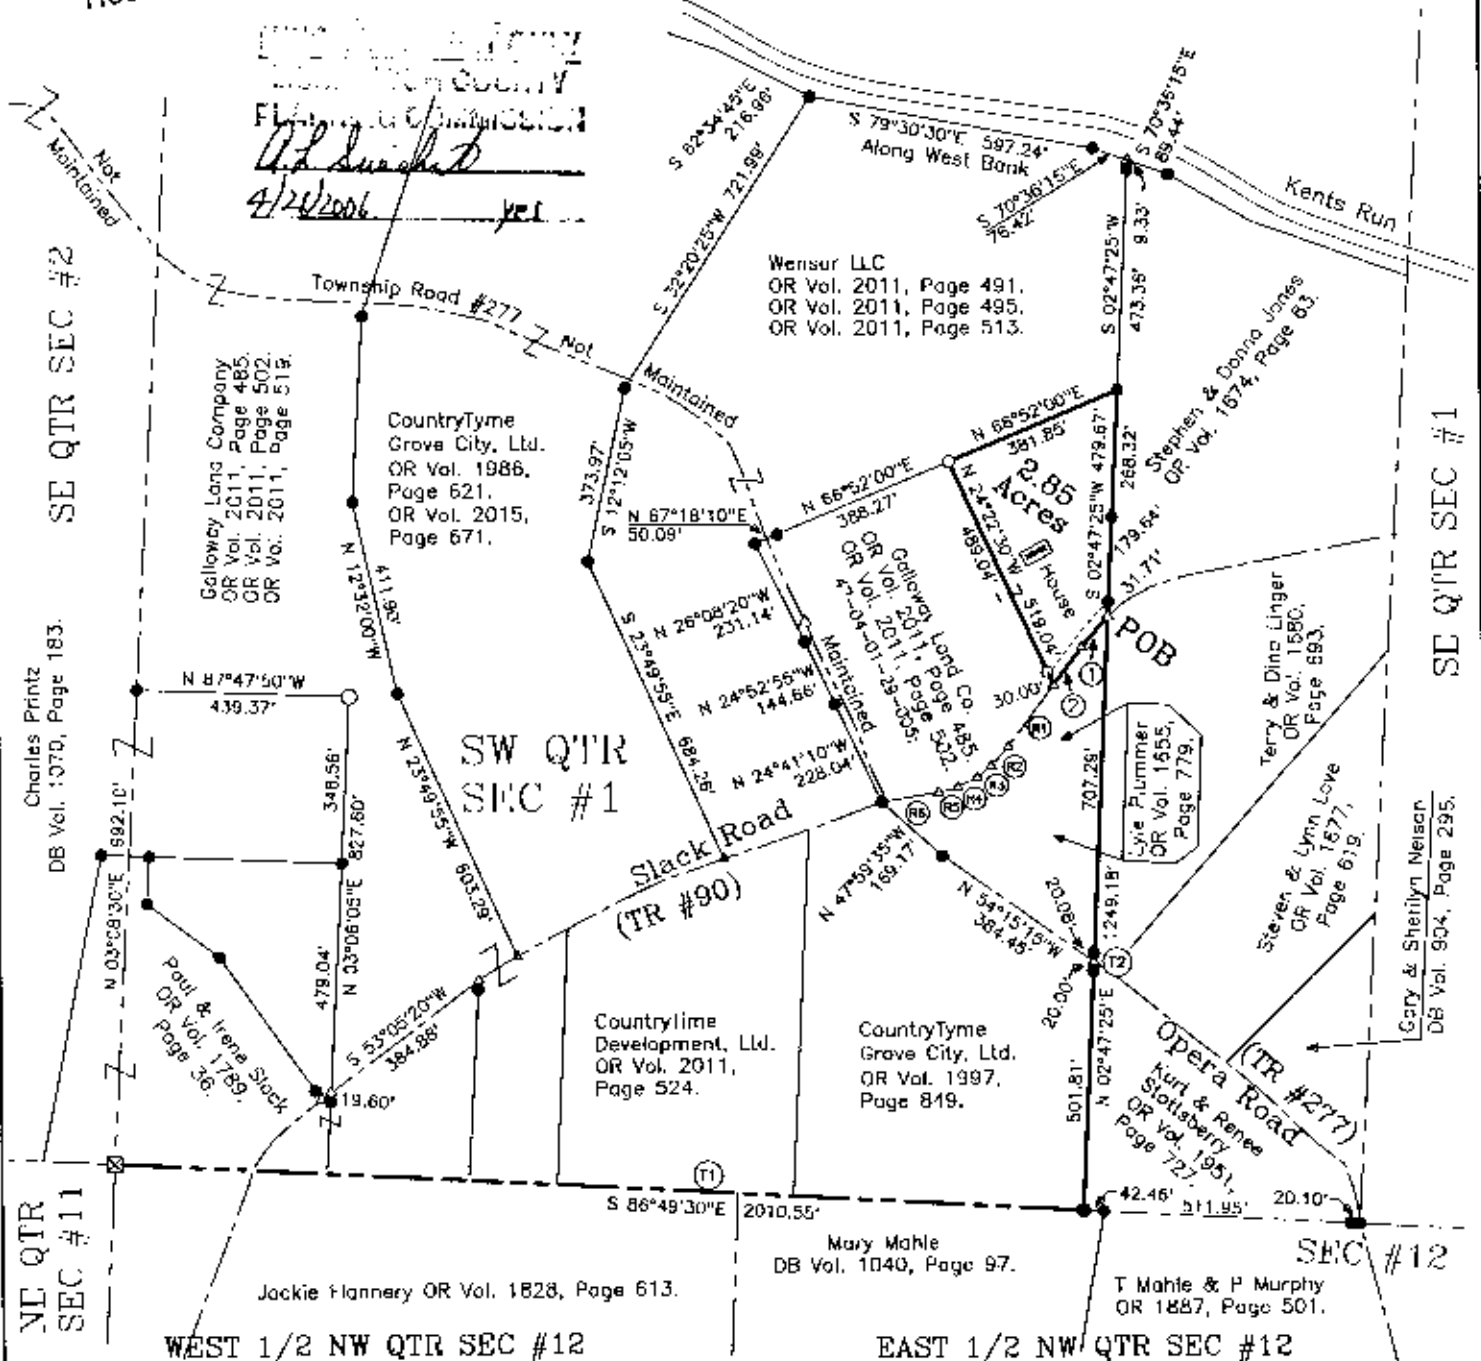

This plat was prepared by C. R. Harkness Surveying & Mapping Inc. in accordance with Chapter 4733-37 of the Administrative Code, and is intended to be used for the legal transfer of the property described and does not intend to describe all or any easements of record or encroachments, unless otherwise indicated.

**OFFICE COPY  
NOT RECORDABLE**

Charles R. Harkness PLS 76885



Situated in the State of Ohio, County of Muskingum, Township of Newton:

Being part of the Southwest Quarter, at Section #1, Township #17, Range #15, of the Congress Lands East of the Scioto River, being part of the Galloway Land Co. properly recorded in Official Record Volume 2011, Pages 485, and 502 of said county's dead records, further being known as Muskingum County Auditor's Parcel Number 47-04-01-29-005;

**SURVEYOR'S NOTES & REFERENCES:**  
Muskingum Co. Tax Maps and Orthophotos of the area. 3-D TopoQuads by DeLorme (Ohio).  
Note #1 - Right of way for Slack Road is listed as 40 feet, covering 0.09 acres of the 2.85 acre surveyed parcel.

SURVEY FOR:  
**Galloway Land Company**  
Revised 3/27/2006

HARKNESS SURVEYING & MAPPING, INC.  
8205 OLD TOWN ROAD  
ROSEVILLE, OHIO 43777  
PHONE/FAX (740) 849-0122

SURVEYED: 1/10/2006 DRAWN: 3/20/2006 JOB: #1467 DRAWING: Plat #PAR-19

SEC: #1 TWP: #17 RANGE: #15 TWP: Newton COUNTY: Muskingum STATE: Ohio