

Survey Splits

REFERENCES


* As Noted on Plat
www.muskingumcountyauditor.org
www.mceo.org
http://recorder.
muskingumcounty.org

SITUATED IN

The State of Ohio, County of Muskingum, Township of Newton,
being part of the Southwest Quarter of Section 6, T15, R14.

BASIS OF BEARING

Bearings are based on State Plane Grid Coordinates
& Distances, NAD83, Ohio South, per GPS Observation.

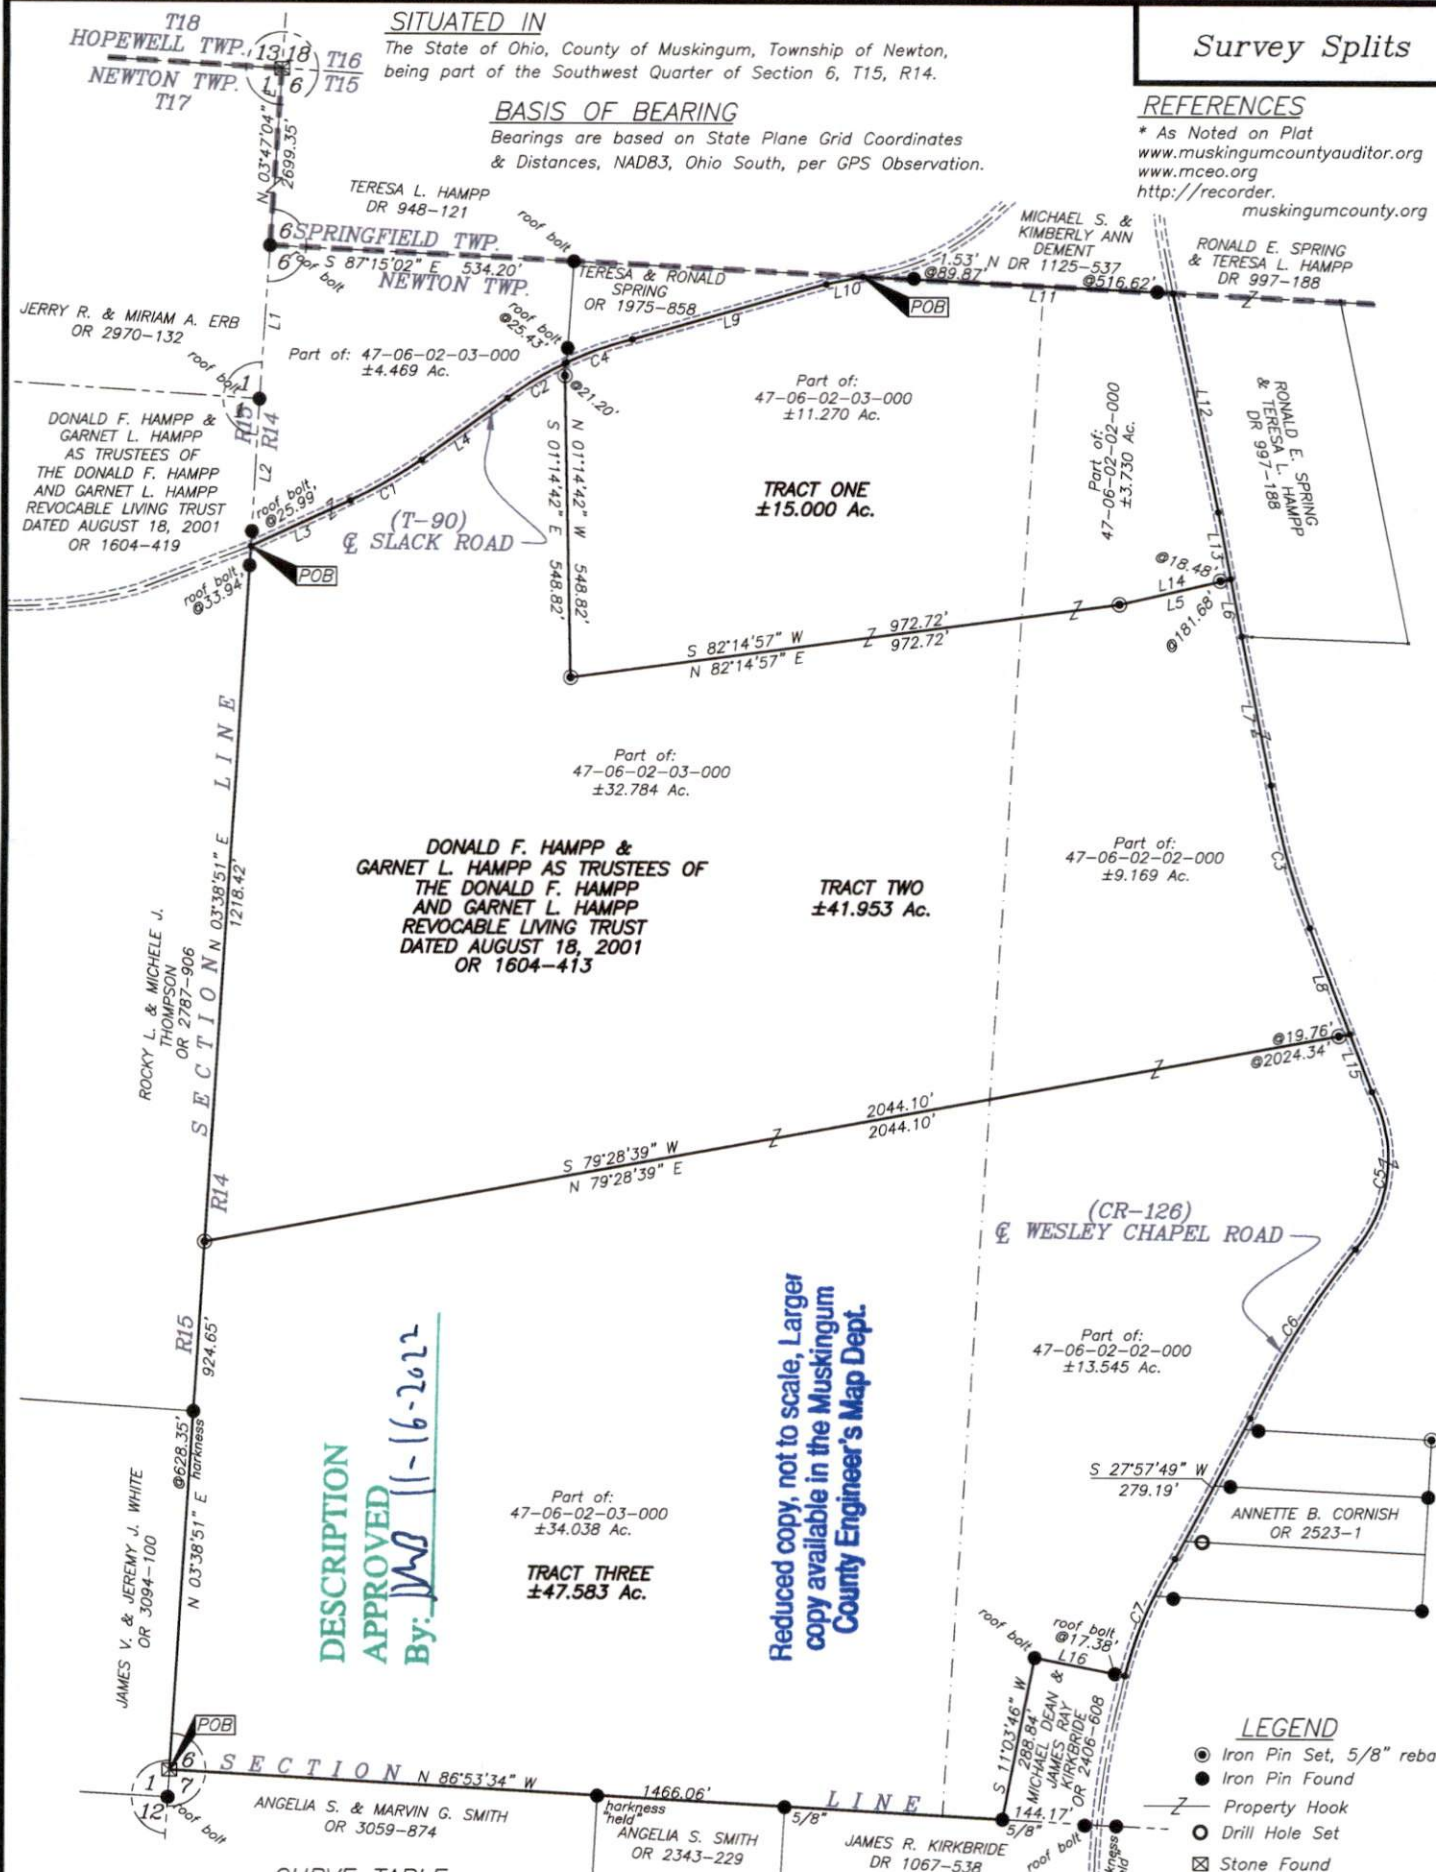

DESCRIPTION
APPROVED
By: *[Signature]* 11-16-2022

Reduced copy, not to scale, Larger
copy available in the Muskingum
County Engineer's Map Dept.

CURVE TABLE

CURVE	RADIUS	ARC LENGTH	CHORD LENGTH	CHORD BEARING	DELTA ANGLE
C1	958.85'	144.15'	144.02'	N 60°06'33" E	8°36'49"
C2	614.69'	117.69'	117.51'	N 58°50'53" E	10°58'14"
C3	1318.41'	257.68'	257.27'	S 15°30'37" E	11°11'54"
C4	614.69'	126.53'	126.31'	N 70°13'49" E	11°47'38"
C5	245.86'	293.88'	276.69'	S 05°58'47" W	68°29'14"
C6	1326.15'	348.34'	347.34'	S 31°46'02" W	15°03'00"
C7	719.24'	223.96'	223.05'	S 23°09'19" W	17°50'27"


LINE TABLE

LINE	BEARING	DISTANCE
L1	S 03°50'36" W	268.73'
L2	S 03°08'54" W	258.88'
L3	N 65°06'55" E	191.91'
L4	N 53°56'55" E	185.83'
L5	N 76°58'58" E	200.13'
L6	N 11°19'39" W	264.51'
L7	S 10°52'56" E	101.52'
L8	S 11°19'39" E	264.51'
L9	S 21°06'34" W	199.33'
L10	N 74°02'55" E	354.42'
L11	S 87°11'59" E	544.38'
L12	S 11°48'22" E	390.85'
L13	S 10°52'56" E	118.82'
L14	S 76°58'58" W	200.13'
L15	S 21°06'34" E	108.02'
L16	N 78°56'14" W	160.80'

LEGEND

- Iron Pin Set, 5/8" rebar
- Iron Pin Found
- Property Hook
- Drill Hole Set
- ⊗ Stone Found
- ⊗ Axle Found
- Point Not Marked

Graphic Scale

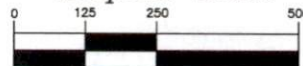

(IN FEET)
1 inch = 250 ft.

OFFICE COPY

Brian Kelly McPeck
Reg. Surveyor No. 8517

This plat was prepared by McPeck Land Surveying, LLC
in accordance with Chapter 4733-37 of the Administrative Code,
and is intended to be used for the legal transfer of the property
described and does not intend to describe all or any easements of
record, nor encroachments unless otherwise intended.

**MCPECK
LAND
SURVEYING**

www.mcpecklandsurveying.com
email: brian@mcpecklandsurveying.com
340 Robin Hood Ln., * Zanesville, OH 43701 * 740.704.6073