

The bearings on this plat are based on State Plane Coordinate Grid as derived from a Solar Observation (Local Hour Angle Method).

CALL DATA TABLE		
CALL	BEARING	DIST
④	S 86°11'10"E	262.53'
⑥	S 19°35'20"W	51.96'
⑨1	S 86°11'10"E	166.11'


This plat was prepared by C. R. Harkness Surveying & Mapping Inc. in accordance with Chapter 4733-37 of the Administrative Code, from an actual survey and is intended to be used for the legal transfer of the property shown and does not intend to show all or any easements of record, nor encroachments unless otherwise indicated.

record, nor encroachments unless
otherwise indicated. SW
Sec

**OFFICE COPY
NOT RECORDABLE**

Charles R. Parkness PLS #585

Charles R. Harkness PLS #5965

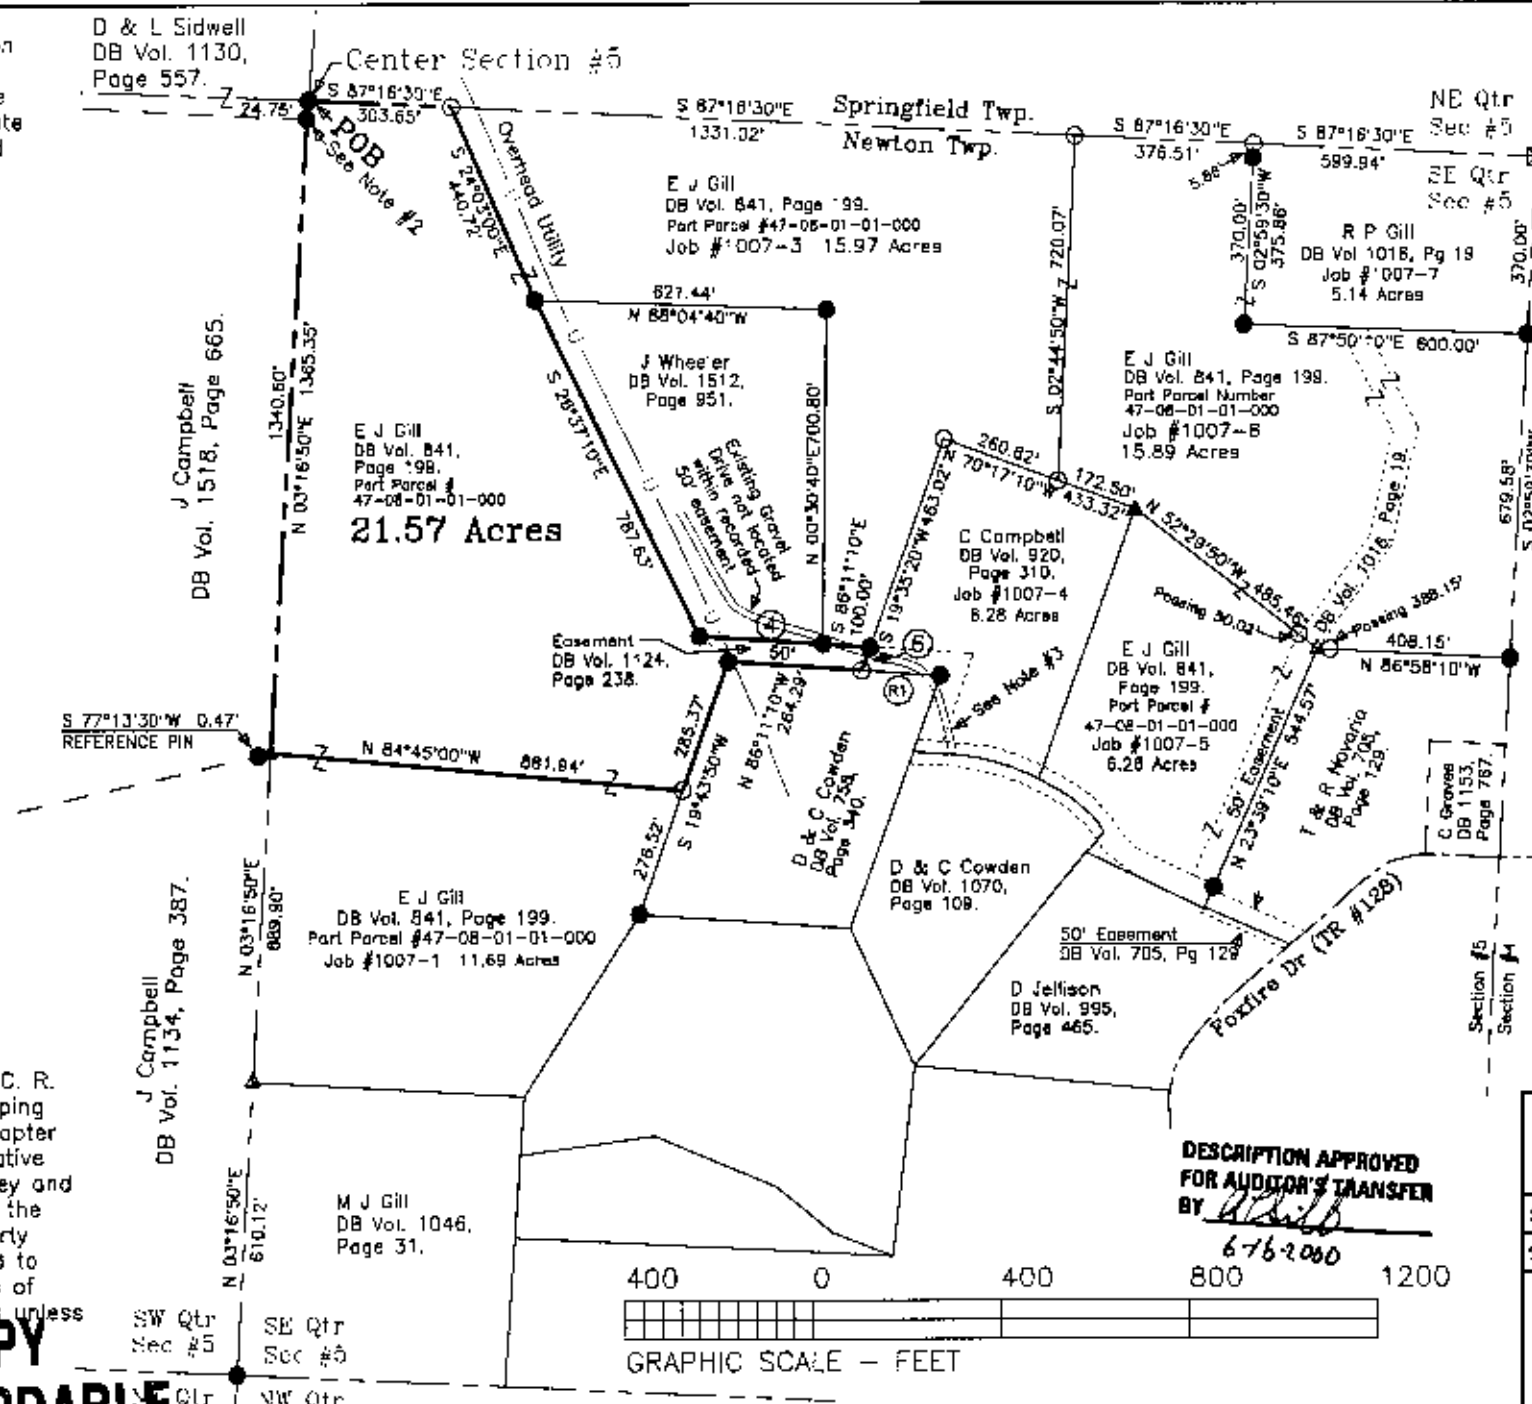

LEGEND

- ☐ PIN (SET) 5/8" REBAR CAPPED
(C R HARKNESS PLS#6005)
- ☒ PIN (FOUND)
- ☐ POINT (UNMARKED)
- ☒ STONE (FOUND)
- ☒ METAL FENCE POST (FOUND)
- ☒ PIPE (FOUND)

Situated in the State of Ohio, County of
Muskingum, Township of Newton:

Being part of the Southeast Quarter, of
Section #5, Township #15, Range #14,
of the Congress Lands East of the
Scioto River, being part of the E J Gill
property recorded in deed reference
Deed Book Volume 841, Page 199,
known as Muskingum County Auditor's
Parcel Number 47-08-01-01-000;

SURVEYOR'S NOTES & REFERENCES:
Muskingum County Tax Maps and
Orthophotos of the area. A USGS 7 1/2
Min Topo Quad Map (Zanesville West).
Note #1- Access will be the same as
provided in deed references (DB Vol.
705, Page 129), (DB Vol. 758, Page
340), & (DB Vol. 1016, Page 19).
Note #2- Pin previously reported in
error as the center of Section #5.
Note #3- Existing Gravel drive is not
located within the easement as recorded
in Deed Book Volume 1124, Page 238.

DESCRIPTION APPROVED
FOR AUDITOR'S TRANSFER
BY Attila
676-2000

SURVEY FOR: Betty (Gill) Williams Foxfire Drive, Zanesville, OH	
SURVEY DATE: 5/25/2000	DRAWN DATE: 5/27/2000
SEC: #5 TWP: #15 R: #14 TWP: Newton CO: Muskingum ST: Ohio	
CHARLES R. HARKNESS SURVEYING & MAPPING, INC. 768 DRYDEN ROAD ZANESVILLE, OHIO 43701 PHONE (740) 454-6367	
JOB NUMBER JOB #1007	DRAWING / SHEET NUMBER PLAT #02