


G:\Survey\Plats\Muskingum\47 Newton Twp\47-08-01-03-002 Sidwell\Sidwell Split.dwg

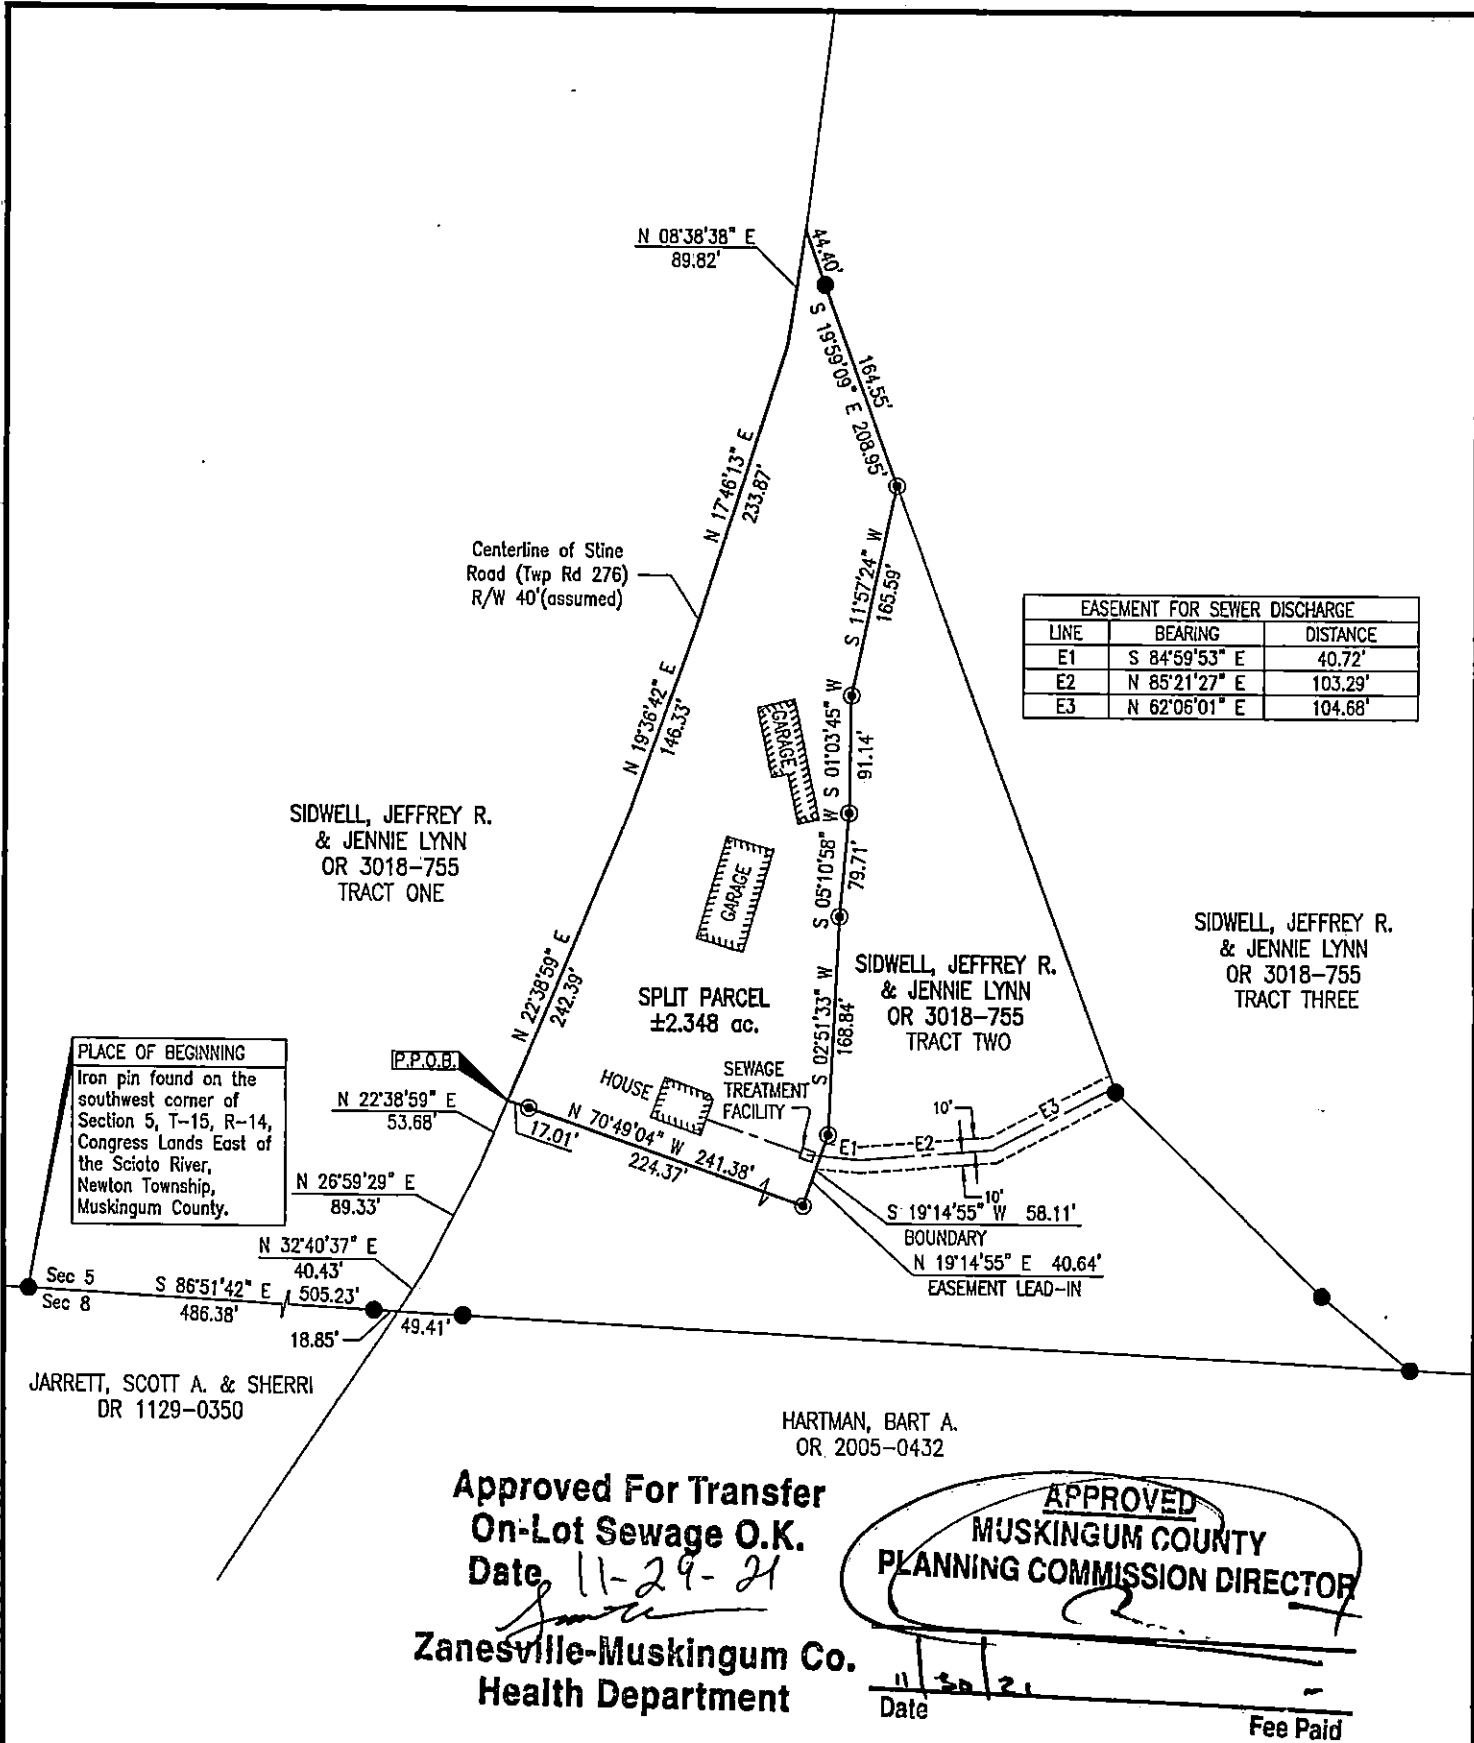

SITUATED IN

State of Ohio, County of Muskingum, Township of Newton, and being part of the Southwest Quarter of Section 5, Township 15, Range 14, Congress Lands East of the Scioto River.

BASIS OF BEARING

Bearings are based on the Ohio State Plane Coordinate System, NAD83, South Zone, as per GPS observations.

LEGEND

- Iron Pin Set, 5/8" rebar w/ID cap
- Iron Pin Found
- P.P.O.B. Principal Place of Beginning

REFERENCES


All Deed and Official Records shown on this plat.

PARCEL NO.

Part of: 47-08-01-03-002 ±2.348ac

DESCRIPTION APPROVED

By: *[Signature]*

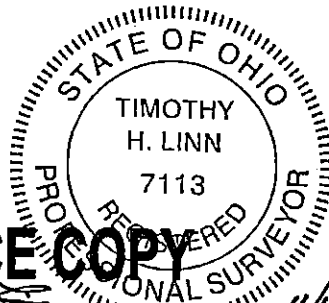

OFFICE COPY NOT RECORDABLE



Linn Engineering, Inc. 740-452-7434
Civil Engineering Consultants
P.O. Box 2086 Zanesville, Ohio 43702-2086