

Doris McElfresh
12/1/86

Situated in the State of Ohio, County of Muskingum,
Township of Newton, T 15, R 14, part of Southwest
Quarter of Section 4, bounded and described as
follows:

Commencing at an iron pin found at the Southwest
corner of the Southwest Quarter of Section 4; thence
South $86^{\circ} 40' 46''$ East 681.78 feet to an iron pin
found; thence North $30^{\circ} 11' 03''$ East 882.50 feet to
the center of Foxfire Drive the place of beginning
passing an iron pin found at 841.64 feet; thence
along center of Foxfire Drive North $63^{\circ} 36' 17''$
West 404.46 feet; thence leaving Foxfire Drive North
 $30^{\circ} 11' 03''$ East 585.92 feet to an iron pin set
passing an iron pin set at 28.01 feet; thence South
 $63^{\circ} 36' 17''$ East 404.46 feet to an iron pin set;
thence South $30^{\circ} 11' 03''$ West 585.92 feet to the
place of beginning passing an iron pin set at 557.51
feet and containing 5.00 acres more or less.


Bearings are based on the South line of Section 4
bearing South $86^{\circ} 40' 46''$ East.

Being part of Auditor's Parcel No. 47-47-10-01-05-COC.

Survey & Description By:
OFFICE COPY
NOT RECORDABLE

R. L. Daniels
Registered Surveyor No. 5410

DESCRIPTION APPROVED
for Auditor's transfer
By J. Y. Daniels
12-4-86

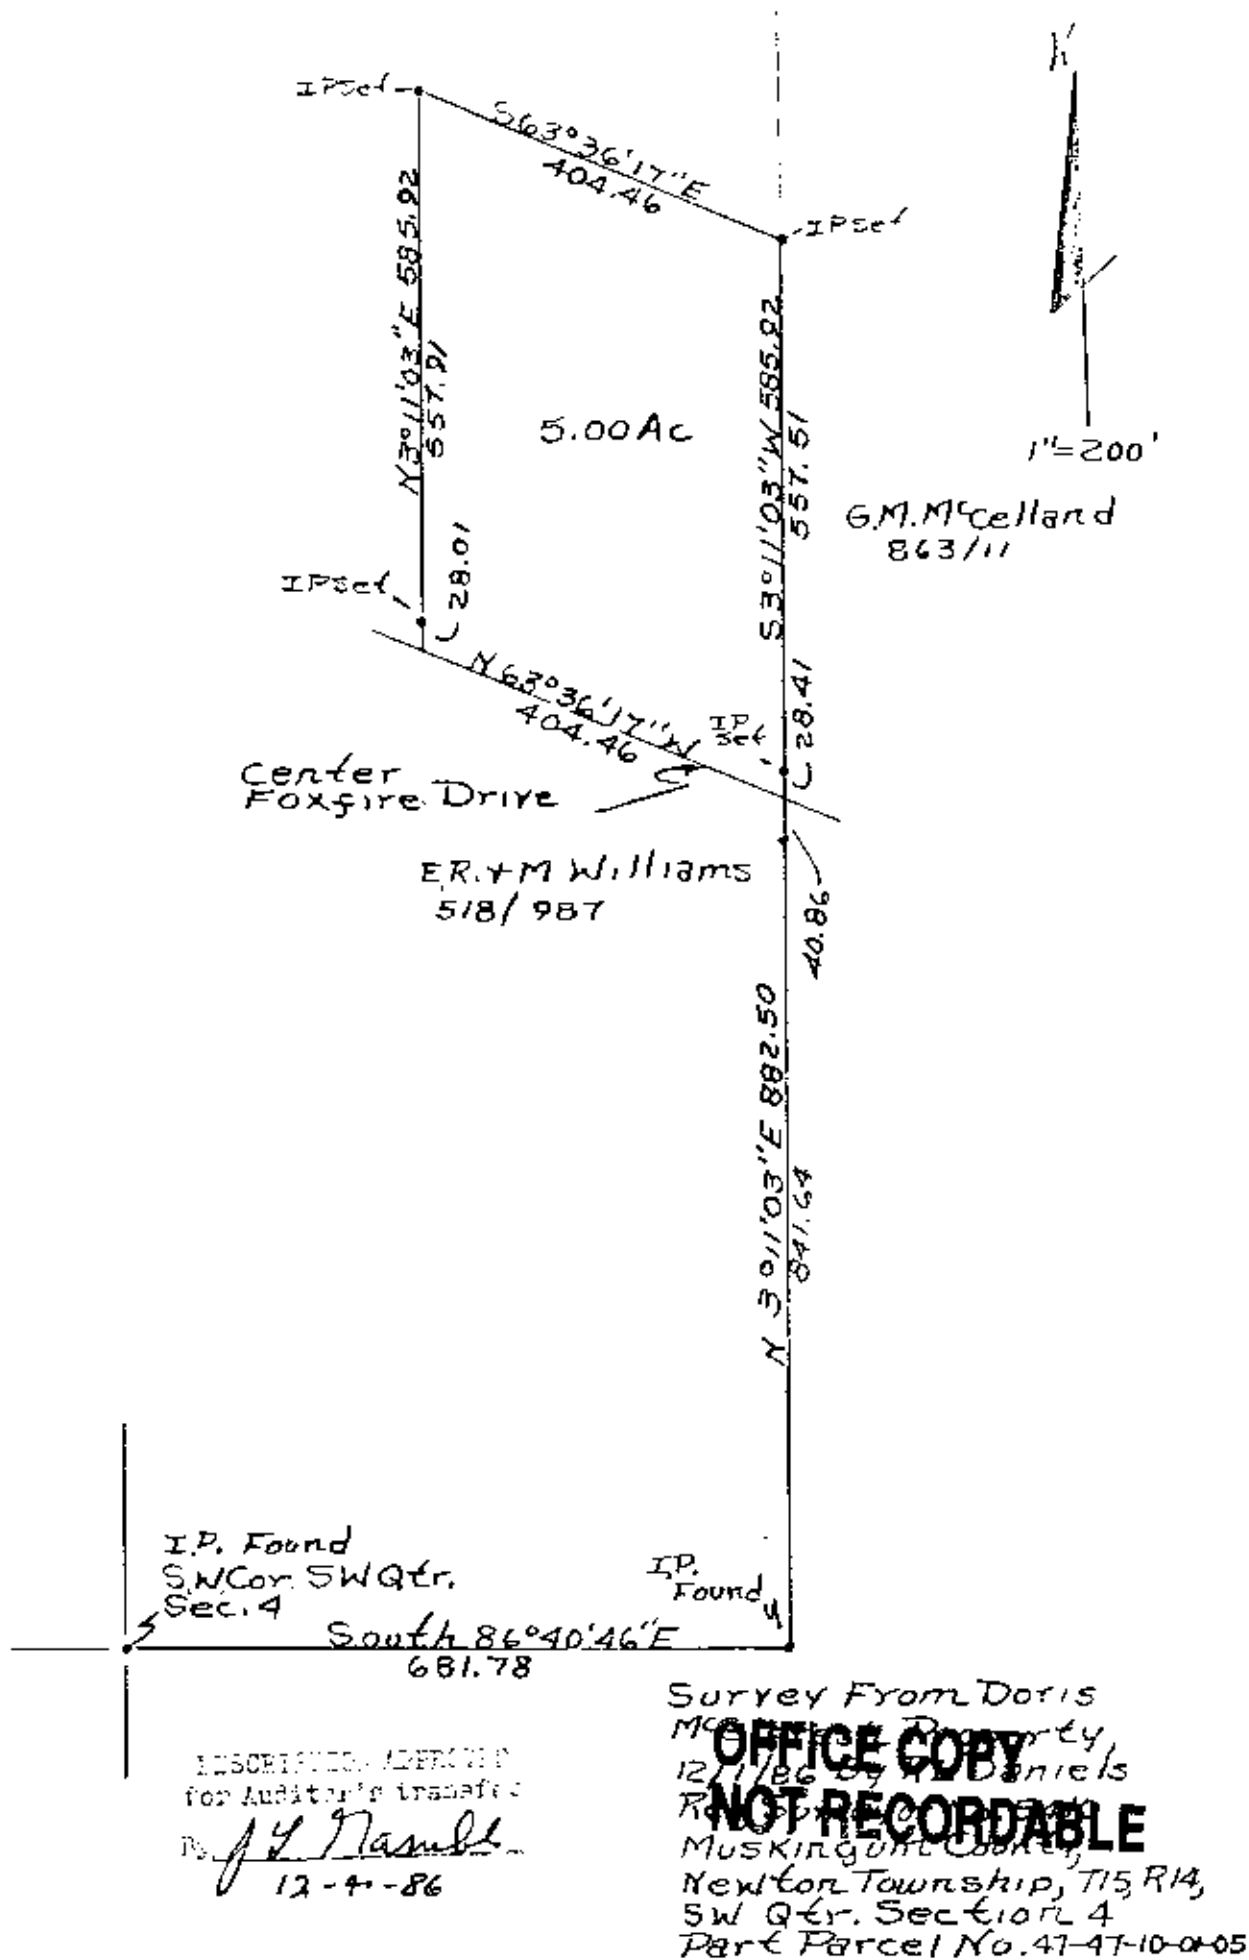

**OFFICE COPY
NOT RECORDABLE**