

N/A

C. & M. Ratliff
4/15/93

Situated in the State of Ohio, County of Muskingum, Township of Newton, Township 15, Range 14, part of Section 2, and bounded and described as follows:

Commencing at the Southeast corner of the Southwest Quarter of Section 2; thence North $84^{\circ} 32' 48''$ West 641.00 feet to an iron pipe found, the place of beginning; thence North $84^{\circ} 32' 48''$ West 606.85 feet to an iron pin set; thence North $34^{\circ} 48' 33''$ East 876.06 feet to an iron pin found; thence North $44^{\circ} 55' 18''$ West 434.11 feet to an iron pin found; thence South $88^{\circ} 46' 44''$ West 178.62 feet to an iron pin found; thence North $40^{\circ} 15' 46''$ West 166.40 feet to an iron pin found on the East side of U. S. Route 22; thence along U. S. Route 22 North $45^{\circ} 41' 30''$ East 644.98 feet to an axle found; thence leaving U. S. Route 22 South $44^{\circ} 17' 00''$ East 359.07 feet to an iron pin set; thence North $45^{\circ} 57' 00''$ East 162.71 feet to an axle found; thence South $5^{\circ} 00' 04''$ West 1519.91 feet to the place of beginning, containing 16.174 acres more or less.

Bearings are based on the South line of the Southwest Quarter of Section 2 bearing North $84^{\circ} 32' 48''$ West.

Being Auditor's Parcel Number 47-14-01-06-000. (PT)

Iron pins set are No. 5 reinforcing bars 30 inches long with plastic I. D. caps.

Deed Reference: Volume 557, Page 152.


Survey Description By:

**OFFICE COPY
NOT RECORDABLE**

R. L. Daniels
Registered Surveyor No. 5110

DESCRIPTION APPROVED
FOR AUDITOR'S TRANSFER

BY R. L. Daniels
4/15/93

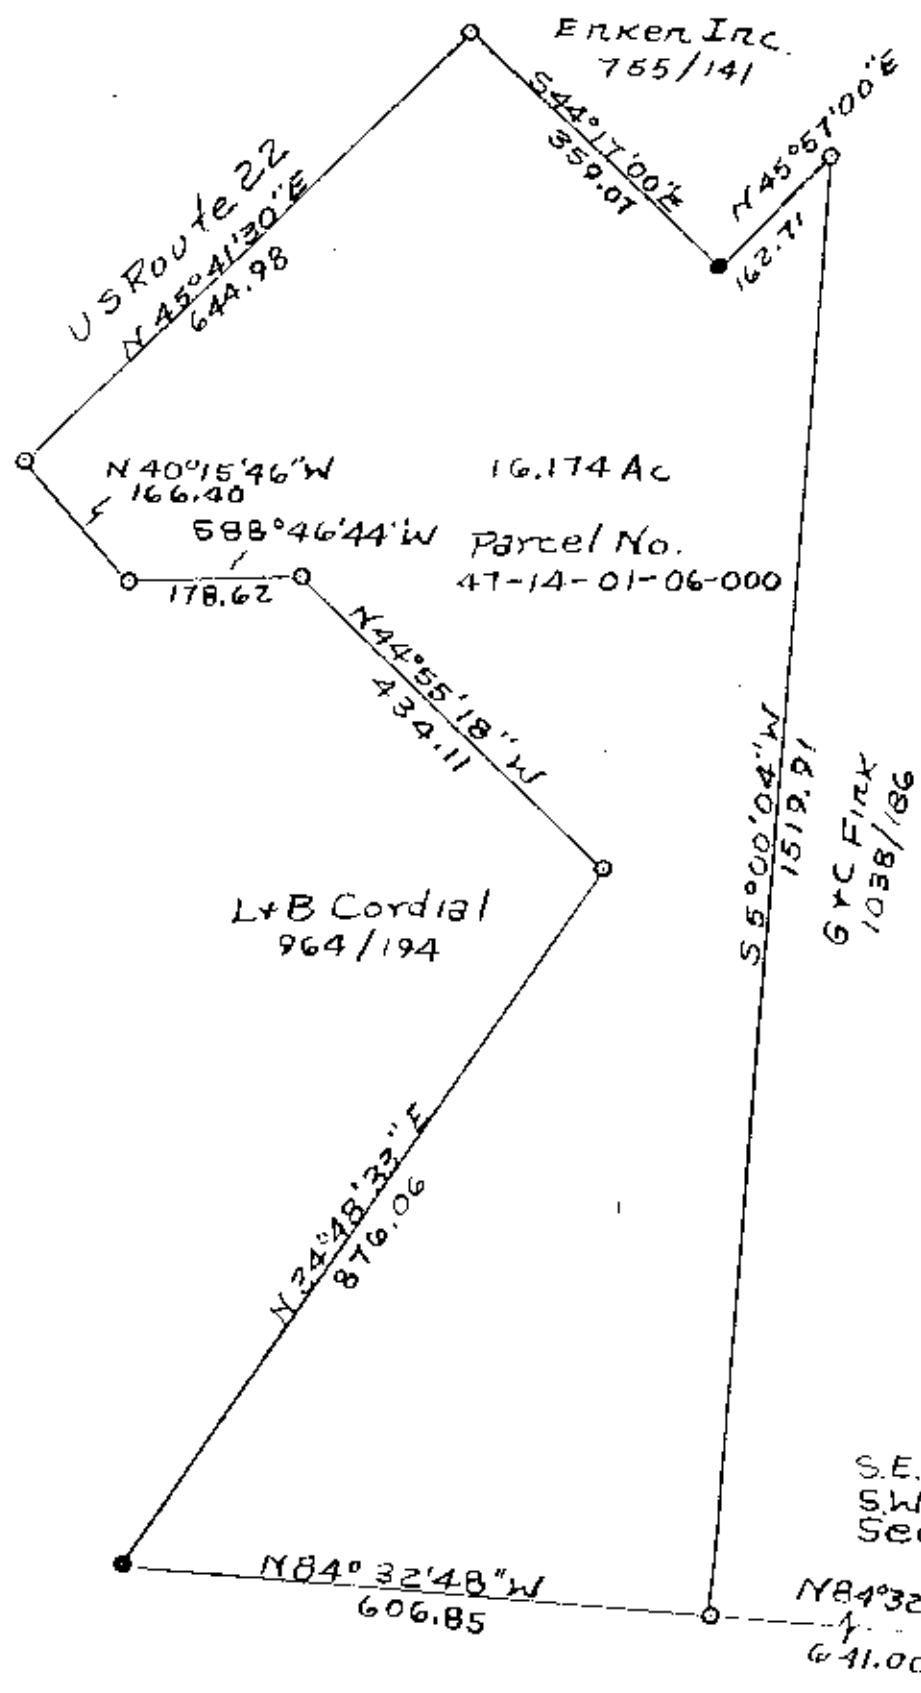

DESCRIPTION APPROVED
FOR AUCTION'S TRANSFER

BY A. L. Light
4-15-93

- Iron Pins Found
- Iron Pins Set No 5 Reinf Bar
30" Lg Plastic ID Caps

**OFFICE COPY
NOT RECORDABLE**

C.M. 557, P 152
E.L. Daniels Reg. Surveyor
No. 5410
Muskingum County,
Newton Township, T15, R14
S.W. Quarter Section 2