
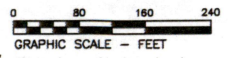


47-14-02-51-000 B
47-13-01-01-000 B

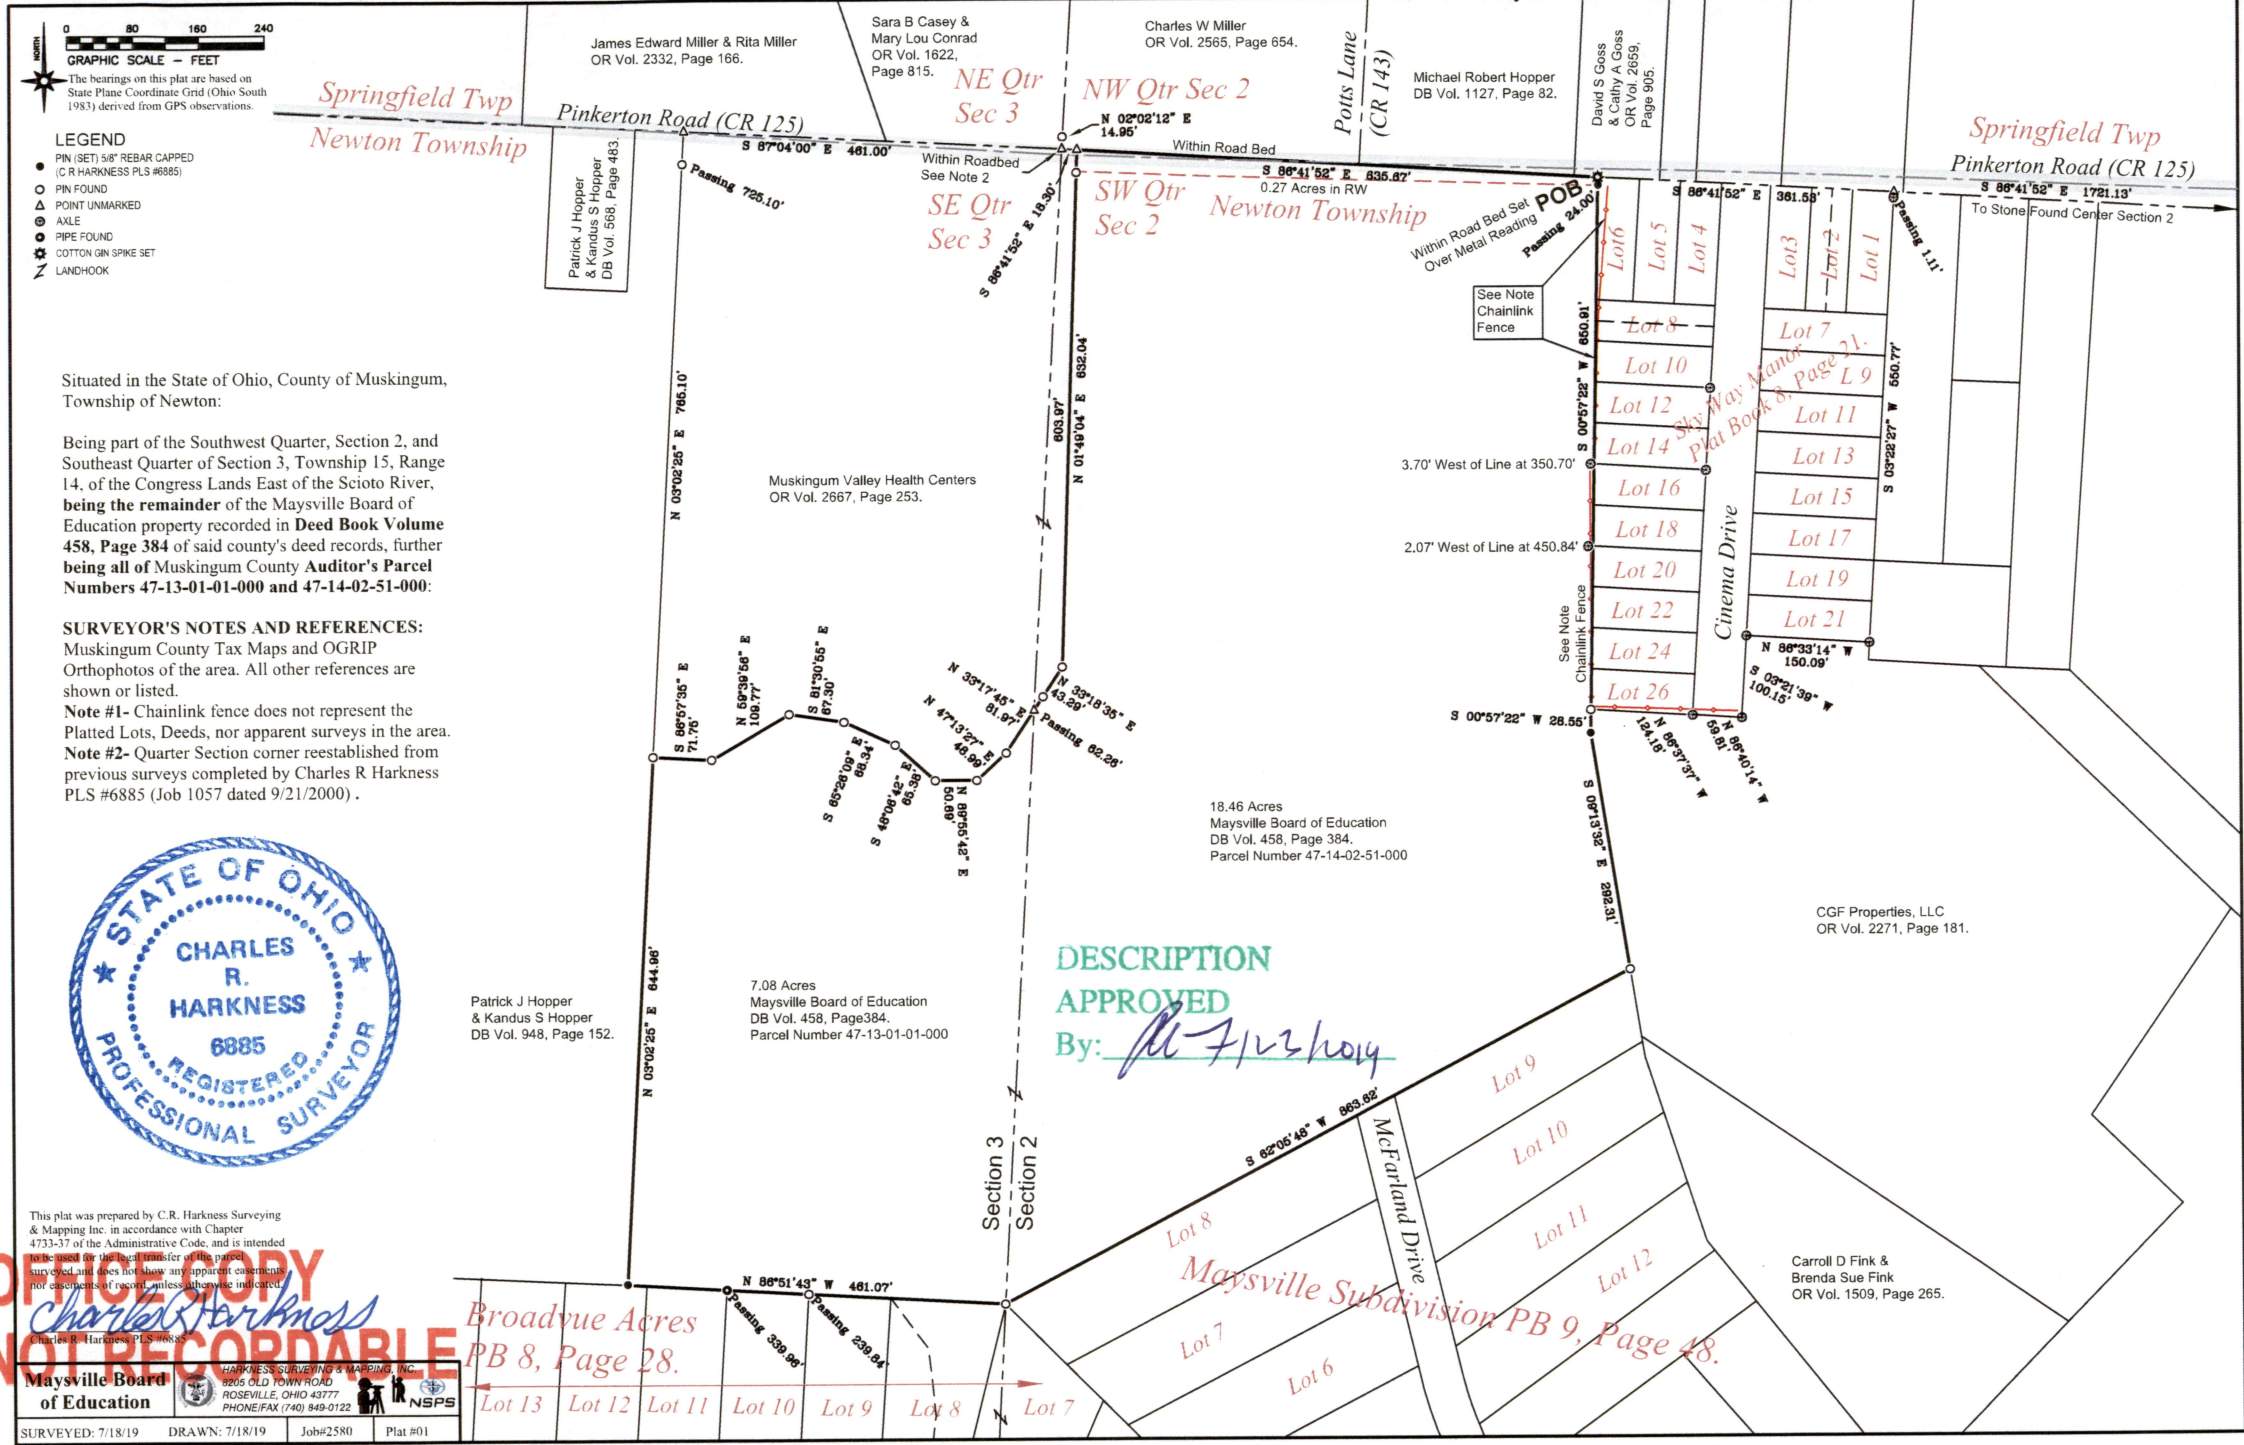

- LEGEND**
- PIN (SET) 5/8" REBAR CAPPED (C.R. HARKNESS PLS #6885)
 - PIN FOUND
 - POINT UNMARKED
 - AXLE
 - PIPE FOUND
 - COTTON GIN SPIKE SET
 - LANDHOOK

Situated in the State of Ohio, County of Muskingum, Township of Newton:

Being part of the Southwest Quarter, Section 2, and Southeast Quarter of Section 3, Township 15, Range 14, of the Congress Lands East of the Scioto River, being the remainder of the Maysville Board of Education property recorded in Deed Book Volume 458, Page 384 of said county's deed records, further being all of Muskingum County Auditor's Parcel Numbers 47-13-01-01-000 and 47-14-02-51-000:

SURVEYOR'S NOTES AND REFERENCES:

Muskingum County Tax Maps and OGRIP Orthophotos of the area. All other references are shown or listed.
Note #1- Chainlink fence does not represent the Platted Lots, Deeds, nor apparent surveys in the area.
Note #2- Quarter Section corner reestablished from previous surveys completed by Charles R Harkness PLS #6885 (Job 1057 dated 9/21/2000).



DESCRIPTION APPROVED

By: *[Signature]*

OFFICE COPY NOT RECORDABLE

Charles R. Harkness PLS #6885

Maysville Board of Education

HARKNESS SURVEYING & MAPPING, INC.
9205 OLD TOWN ROAD
ROSEVILLE, OHIO 43777
PHONE/FAX (740) 849-0122