

SITUATED IN

The State of Ohio, County of Muskingum  
Township of Newton, and being a part  
of the Southeast Quarter of Section 7, T15, R14.


JENKINS RESURVEY

BASIS OF BEARING

Bearings are based on State Plane Grid Coordinates,  
NAD83, Ohio South, per GPS Observation.

REFERENCES

\* As Noted on Plat  
[www.muskingumcountyauditor.org](http://www.muskingumcountyauditor.org)  
[www.mceo.org](http://www.mceo.org)  
<http://recorder.muskingumcounty.org>

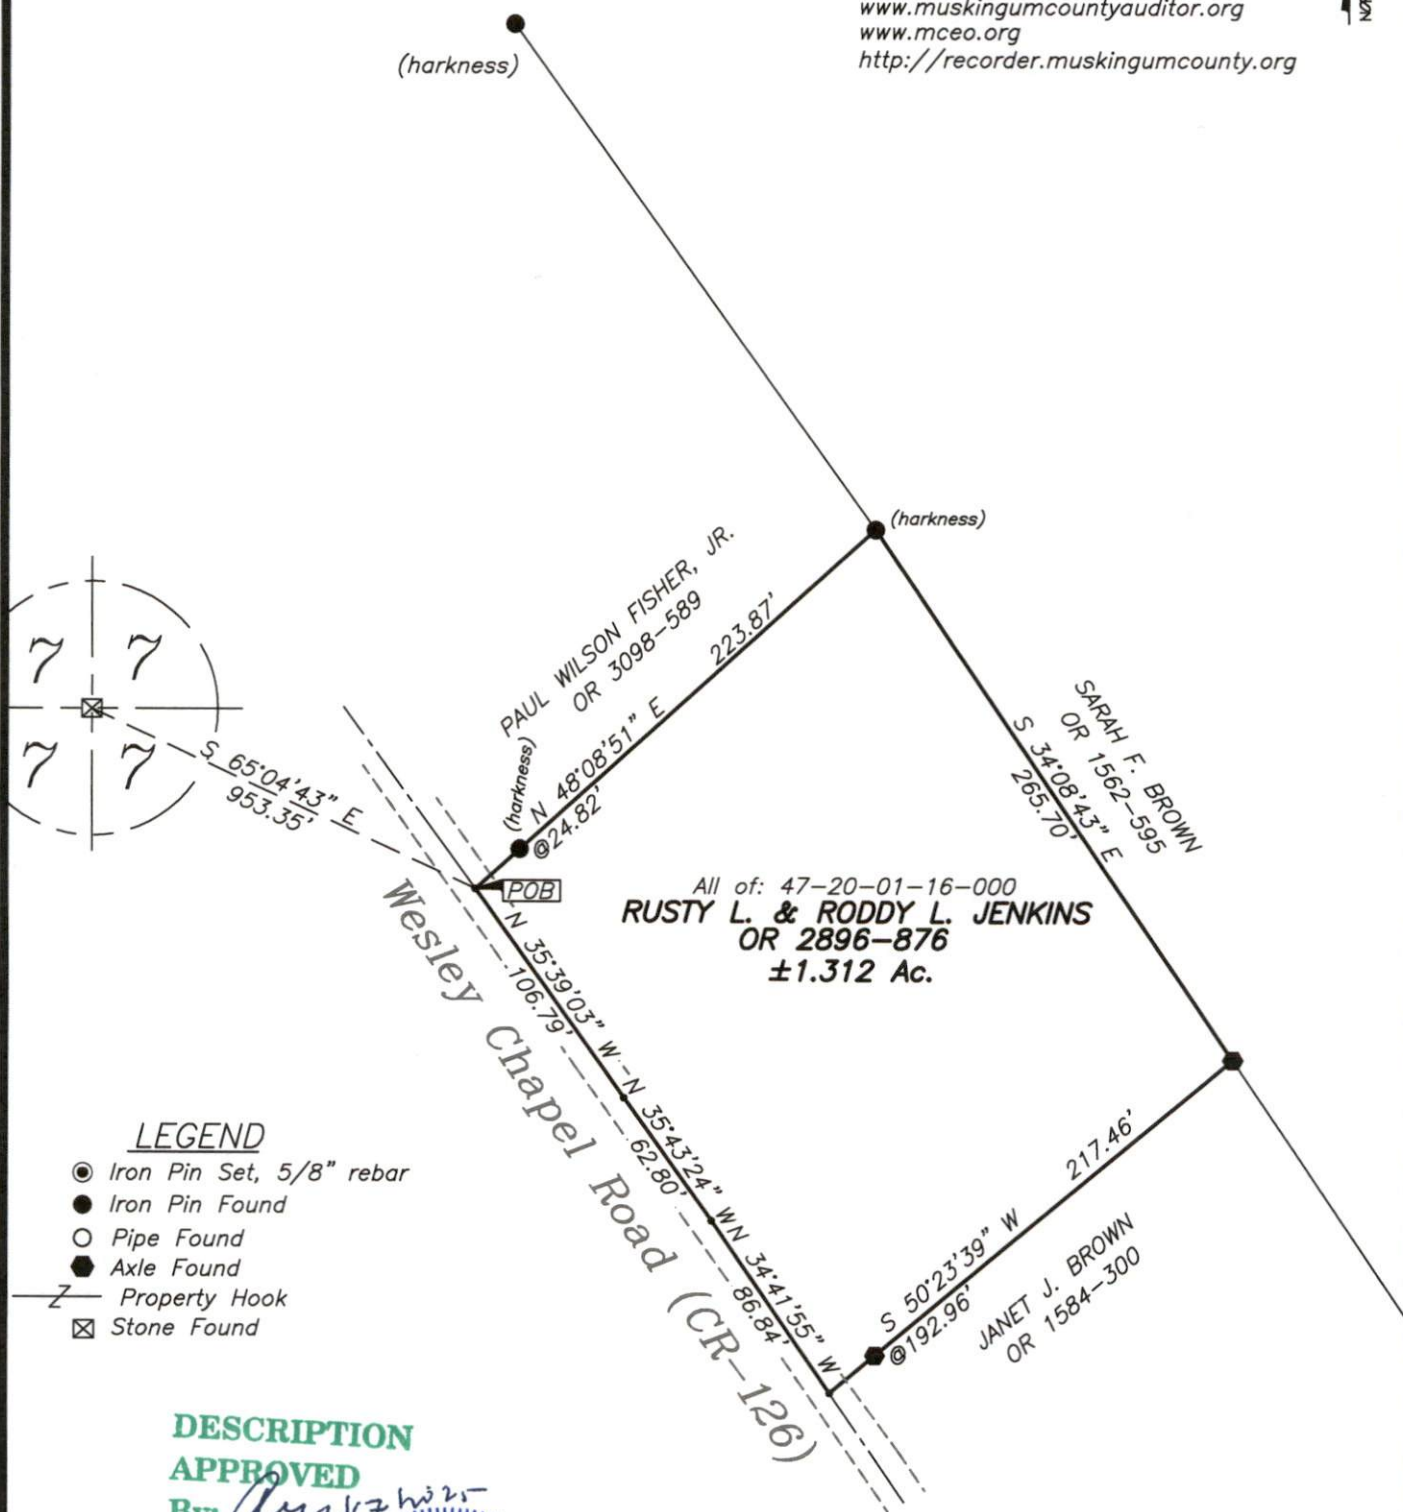


LEGEND

- Iron Pin Set, 5/8" rebar
- Iron Pin Found
- Pipe Found
- Axle Found
- Property Hook
- ⊠ Stone Found

DESCRIPTION  
APPROVED  
By: *[Signature]*



GRAPHIC SCALE

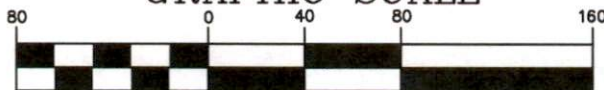

( IN FEET )  
1 inch = 80 ft.

Brian Kelly McPeck  
Reg. Surveyor No. 8517

This plat was prepared by McPeck Land Surveying, LLC in  
accordance with Chapter 4733-37 of the Administrative Code,  
and is intended to be used for the legal transfer of the  
property described and does not intend to describe all or  
any easements of record, nor encroachments unless  
otherwise intended.

**MCPECK  
LAND  
SURVEYING, LLC**  
[www.mcpeeklandsurveying.com](http://www.mcpeeklandsurveying.com)  
email: [brian@mcpeeklandsurveying.com](mailto:brian@mcpeeklandsurveying.com)  
1705 East Pike, \* Zanesville, Oh 43701 \* 740.704.6073