

47-20-01-20

876-177 6495 PETERHOPE LN.

Bonnie Kelly

8/23/82

from Betty King 7/15/81

Situated in the State of Ohio, County of Muskingum; Township of
Newton, T 15, R 14, Southeast Quarter Section 7, bounded and
described as follows:

Commencing at the Southeast corner of the Southeast Quarter of
Section 7; thence North $5^{\circ} 04' 16''$ East 1723.37 feet on section
line to the Northeast corner of Neal Thompson land; thence North
 $83^{\circ} 27' 52''$ West on Thompson's North line 513.52 feet to an iron
pin in center of drive the place of beginning; thence North 6°
 $50' 12''$ East 178.05 feet to an iron pin along Don Jenkins line;
thence North $89^{\circ} 31' 25''$ East 209.43 feet to an iron pin in center
of abandoned Township Road; thence along the center of Township
Road the following five courses and distances; South $14^{\circ} 05' 30''$
West 67.39 feet, South $40^{\circ} 37' 31''$ West 31.24 feet, South $60^{\circ} 16'$
 $31''$ West 52.98 feet, South $66^{\circ} 24'$ West 177.55 feet and North
 $83^{\circ} 27' 52''$ West 49.99 feet to the place of beginning containing
0.86 acres more or less.

DESCRIPTION APPROVED
for Auditor's transfer

By _____


Survey Description By:

**OFFICE COPY
NOT RECORDABLE**

R. L. Daniels

Registered Surveyor No. 5410

47-20-01-20

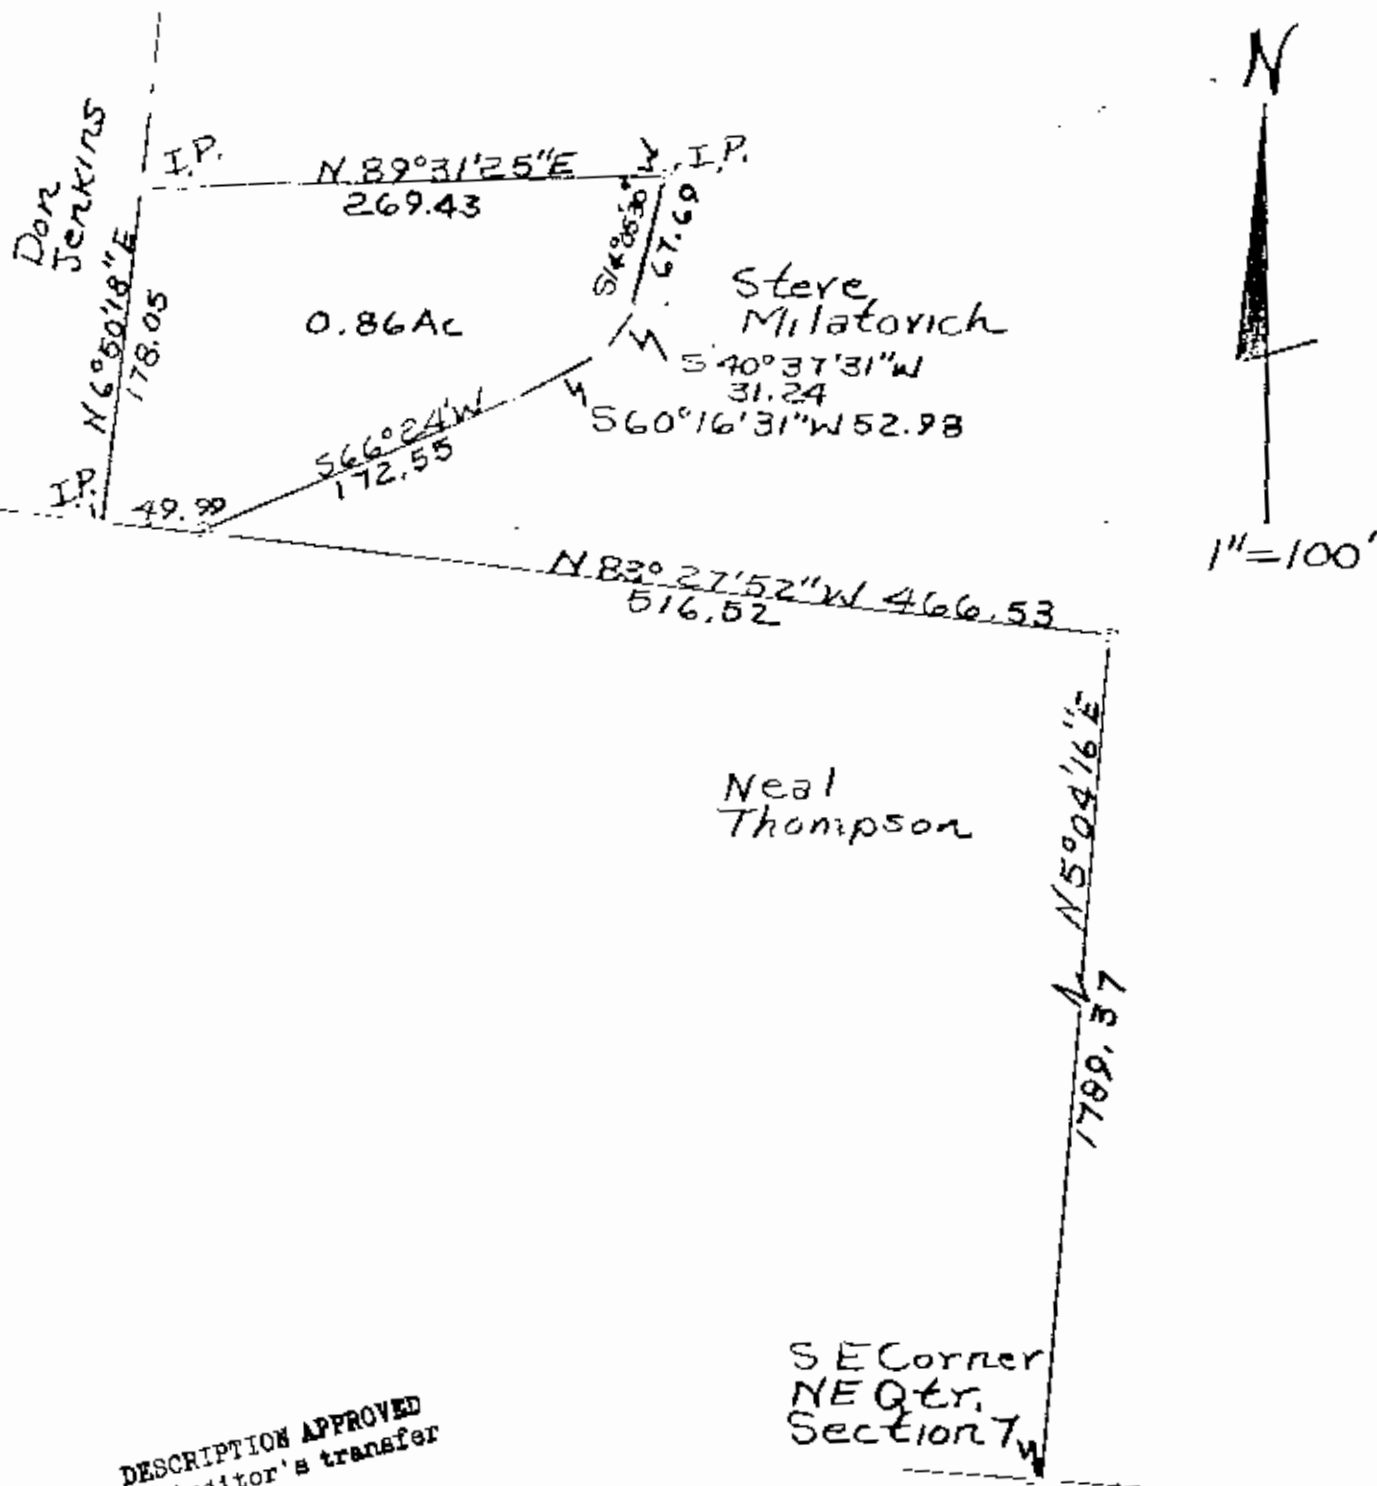

DESCRIPTION APPROVED
for Auditor's transfer

By _____

OFFICE COPY

NOT RECORDABLE

By Bonnie Kelly
Property # 82
By R. L. Daniels
Registered Surveyor 5410
Muskingum County,
Newton Township,
T15, R14, S.E. Quarter
Section 7.