

47-22-01-06-001
5600 FOX FIRE DR

David Searls
to
Mike Searls
2/7/84

Situated in the State of Ohio, County of Muskingum,
Township of [REDACTED] T 15, R 14, part of Southeast
Quarter of [REDACTED] being part of Deed Vol. 510,
Page 529, bounded and described as follows:

Commencing at a stone at the Northeast corner of the
West half of the Southeast Quarter of Section 8;
thence on section line North $84^{\circ} 57'$ West 809.27
feet to an iron pin the place of beginning; thence
leaving section line South $30^{\circ} 18' 29''$ West 423.83
feet to an iron pin; thence North $72^{\circ} 13'$ West 83.00
feet to an iron pin on the Southeast corner of Mike
Searls existing parcel; thence along Mike Searls
East line North $23^{\circ} 19'$ East 383.62 feet to an iron
pin on section line; thence South $84^{\circ} 57'$ East 141.22
feet to an iron pin the place of beginning containing
0.984 acres more or less.


Above description is based on the North line of the
Southeast Quarter of Section 8 bearing North $84^{\circ} 57'$
West.

Survey & Description By:

OFFICE COPY
R. L. Daniels
NOT RECORDABLE

R. L. Daniels
Registered Surveyor No. 5410

47-22-01-06
(PT)

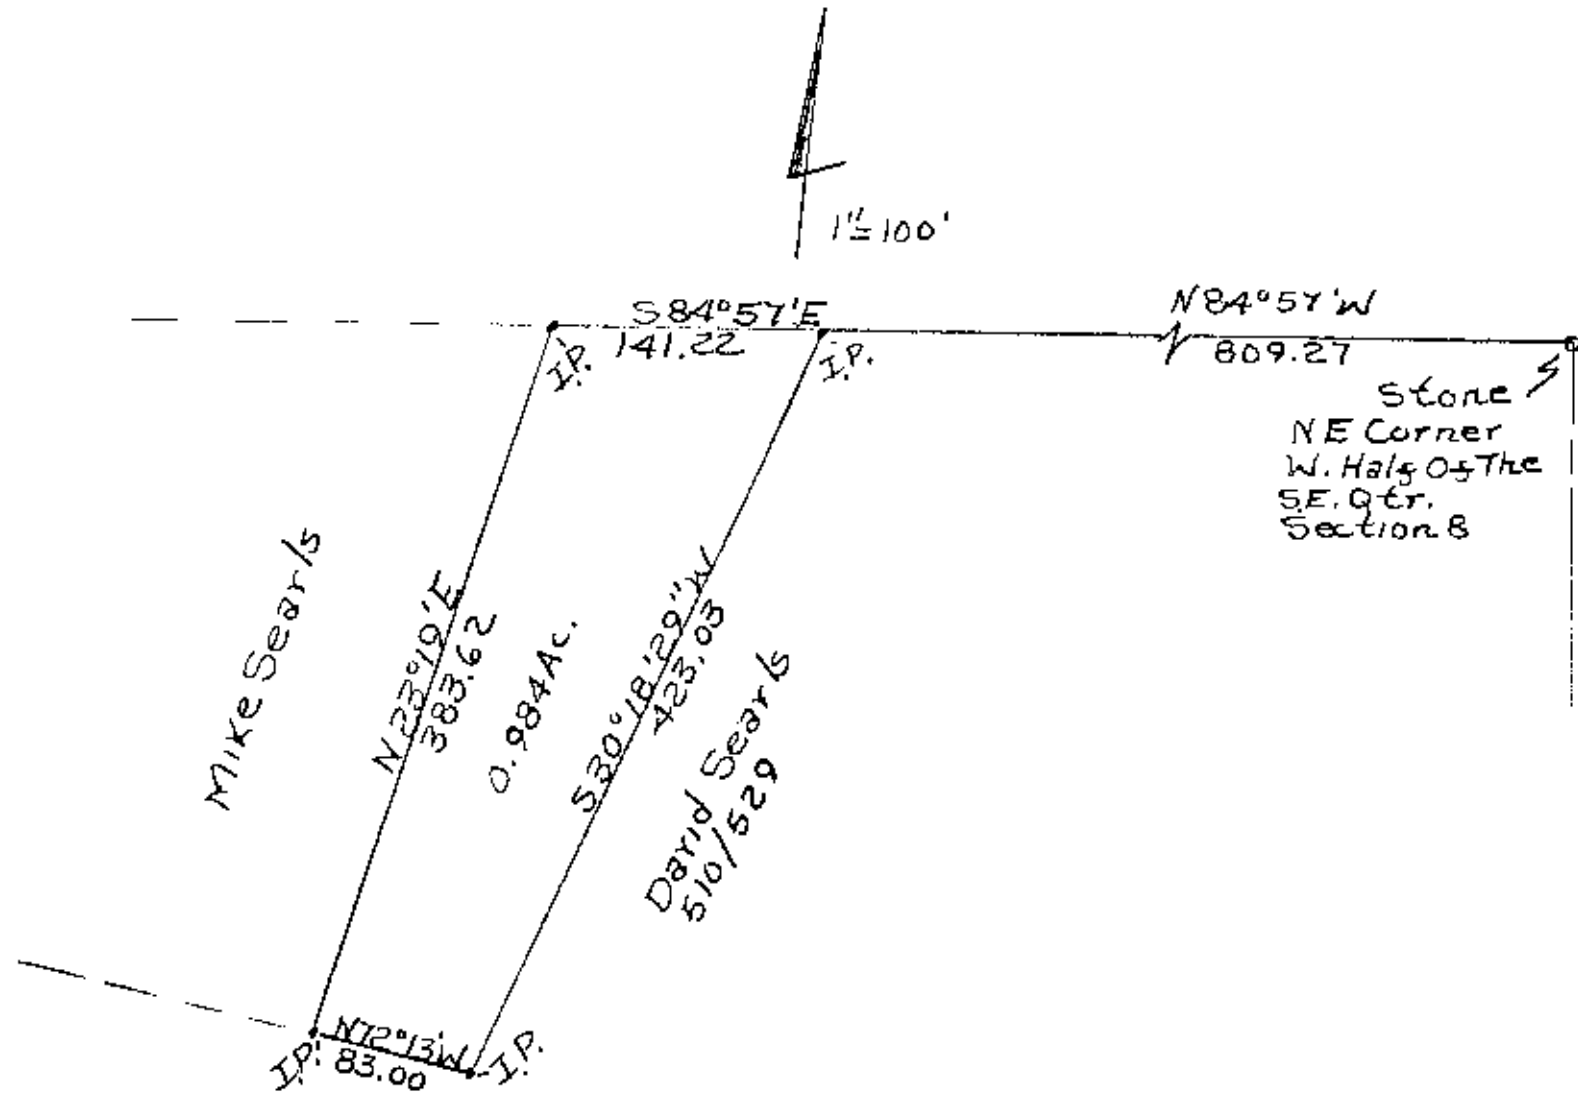

Survey of 0.984 Ac From
David Searls 510/529 To
Mike Searls 510/529
Rec. Sur. No. 5410
Mun. County, Newton
Twp. T15, R14, S.E. Qtr.
Section 8.