

TERRY LEE MCFADDEN

TO

RICHARD D. HUNTSINGER

1/21/81

47-22-02-13

5955 FOXFIRE DR.

Situated in the State of Ohio, County of Muskingum, Township ~~14~~ 15,  
R 14, Southeast Quarter of Section 8, bounded and described as follows:

Commencing at the Southwest Corner of the Southeast Quarter of Section 8; thence  
South  $84^{\circ} 24'$  East along Section Line 1368.25 feet to an Iron Pin on the East  
Right of Way of U. S. Route 22 the place of beginning; thence continuing along  
South Line of Section South  $84^{\circ} 24'$  East 443.81 feet to an Iron Pin; thence North  
 $37^{\circ} 41'$  East along center of Township Road 128-227.86 feet to US Route 22  
Right of Way; thence along said Right of Way the following four courses and  
distances South  $56^{\circ} 06'$  West 20.04 feet, North  $57^{\circ} 19'$  West 63.97 feet, South  
 $52^{\circ} 39'$  West 145.62 feet, and South  $58^{\circ} 11'$  West 137.04 feet to an Iron Pin the  
place of beginning containing 1.00 Acres More or Less.

SURVEY & DESCRIPTION

**OFFICE COPY**


**NOT RECORDABLE**

REGISTERED SURVEYOR NO. 5410

OK  
12-24-81



1"=100'  
• Iron Pins

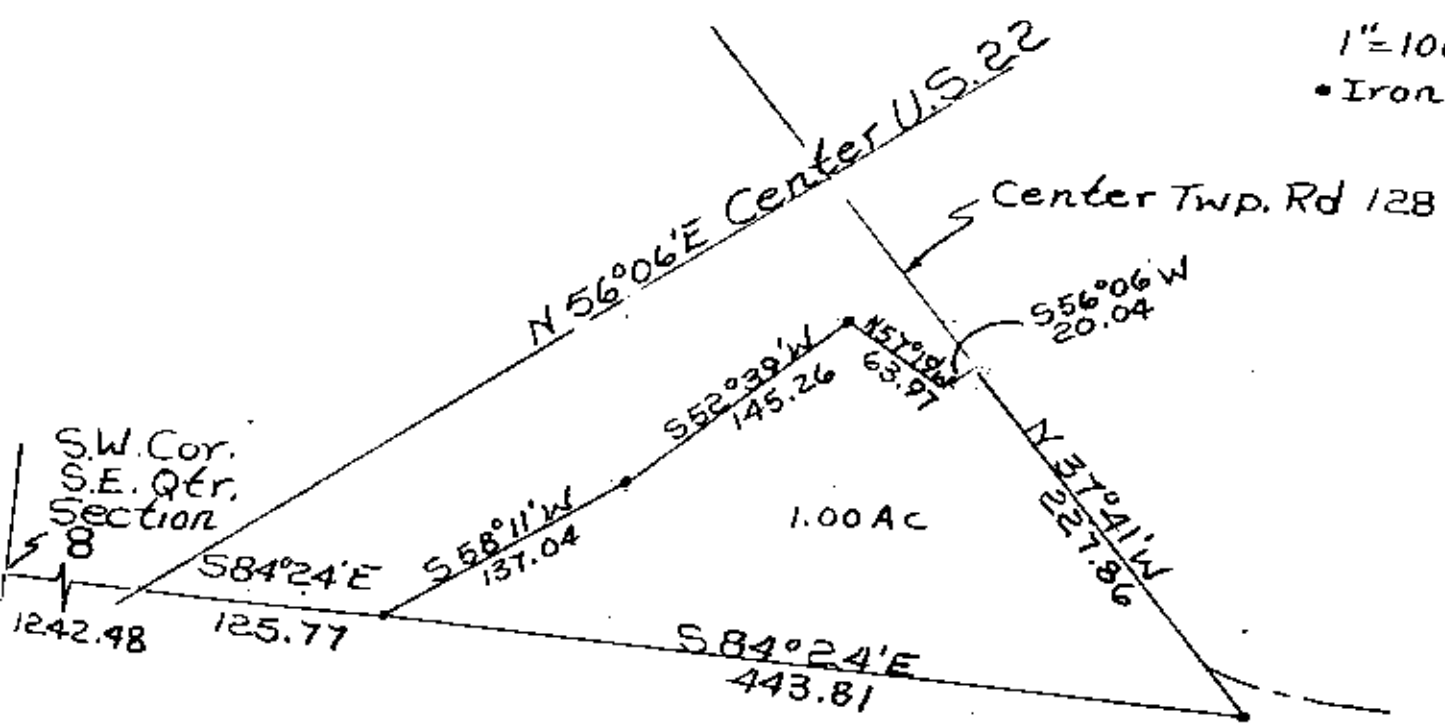

Survey Of 1.00 Acres  
From Terry McFadden  
To Richard Hunsinger  
1/20/81 By R.L. Daniels  
Registered Surveyor 5410  
Hocking County,  
Newton Twp. T15, R14  
S.E. Quarter Section 8

**OFFICE COPY  
NOT RECORDABLE**