

Legal Description

Situated in the Township of Newton, County of Muskingum,
State of Ohio:

Being part of Lot No 2 of M.J. & M.E Wylie's Subdivision
as recorded in Plat Book 5, Page 87 of Muskingum County
Records bounded and described as follows:

Commencing at a concrete monument at the southeast
corner of said subdivision, said monument being on the
west line of an abandoned railroad; Thence S 88°49'W
for 39.30 feet to the southeast corner of Lot 2 and the
point of beginning;

Thence S 88°49'W along the south line of said Lot 2
for 187.20 feet to an iron pin;

Thence N 51°06'W for 193.29 feet to an axle on the east
line of County Road 652;

Thence N 40°45'E for 130 feet to an iron pipe on
said east line said point being the northwest
corner of said Lot 2;

Thence S 49°28'51"E for 332.45 feet to the point of
beginning containing 0.76 Acres

Surveyed by Loren C. Camp Registration No S- 5843
on August 4, 1984

**OFFICE COPY
NOT RECORDABLE**

47-22-04-11


NH

47-27

1" = 50'

o I.P. 5/8" rebar set

Iron Pipe or axle

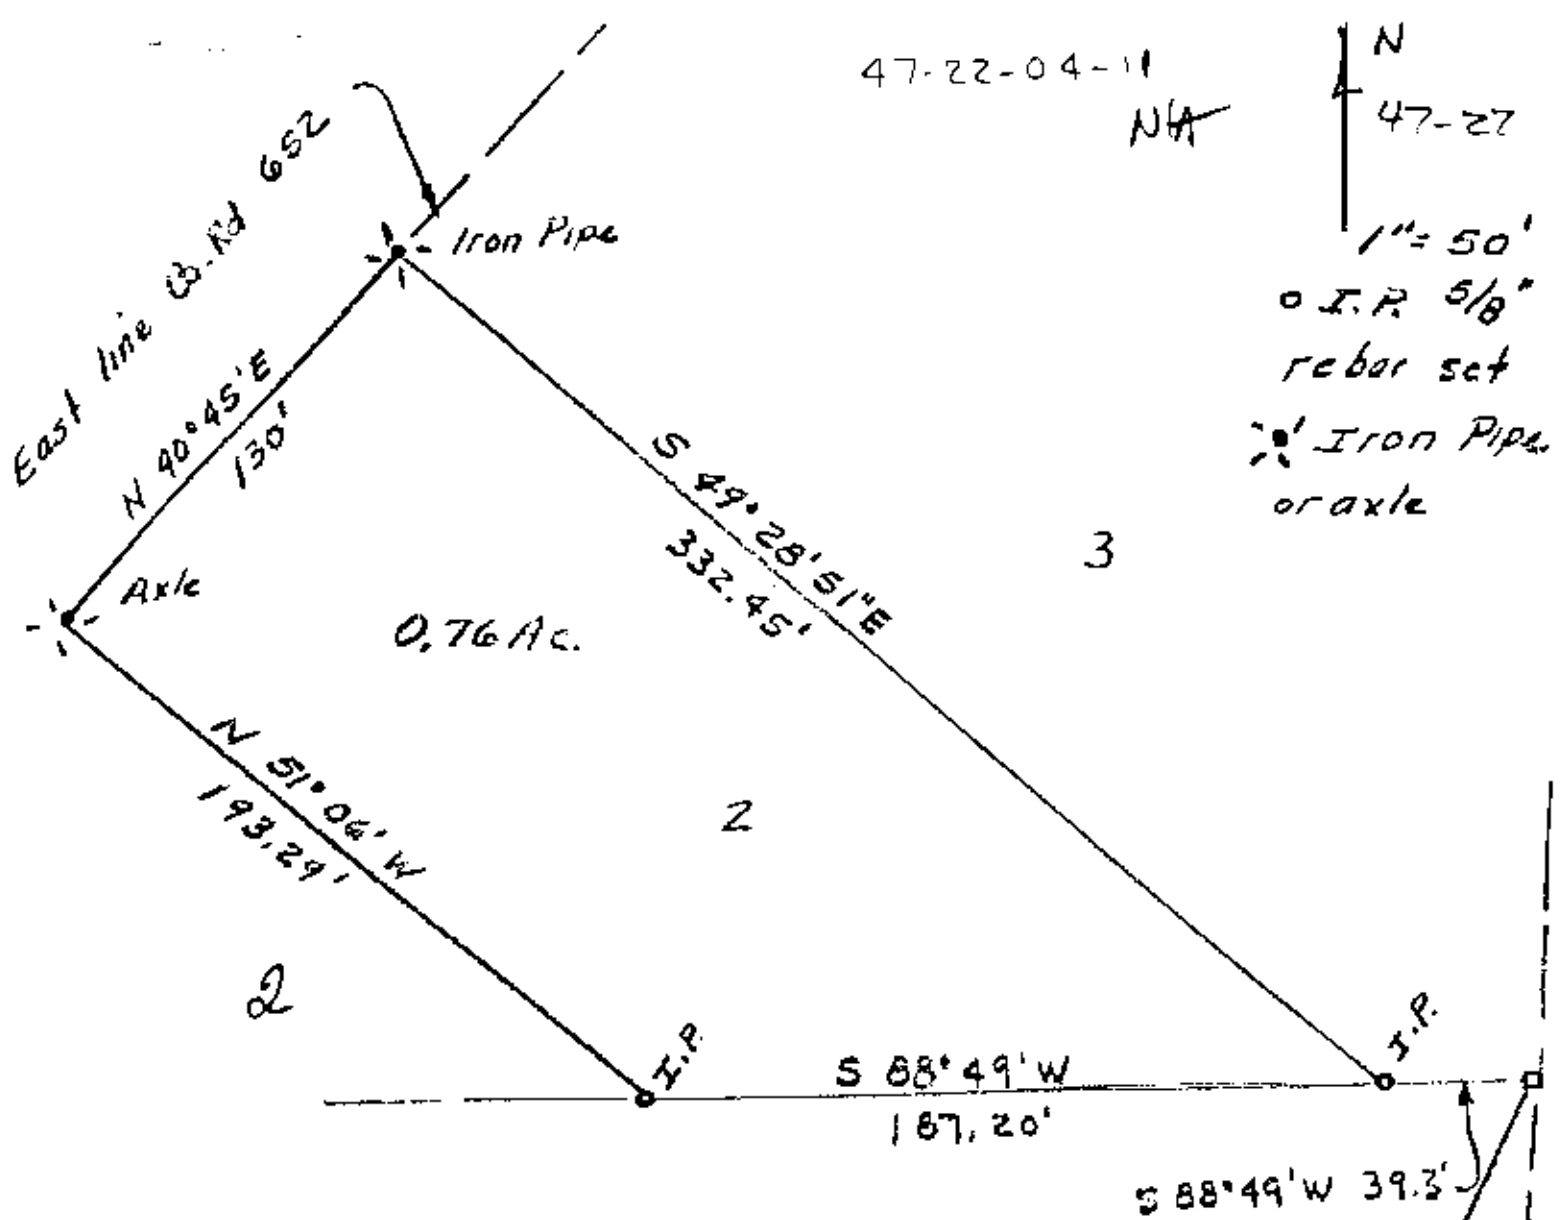

Being part of Lot 2 of
Wylie's Sub.

Newton Twp, Musk. Co
Ohio

August 4 1984

OFFICE COPY
NOT RECORDABLE
S-5843