

Alice Beard
to
John Wofter
10/8/87

Situated in the State of Ohio, County of Muskingum,
Township of Newton, T 15, R 14, part of the North-
east Quarter of Section 9 and bounded and described
as follows:

Commencing at an iron pin at the Northwest corner
of the Northeast Quarter of Section 9; thence South
87° 26' East 528.26 feet to a point in center of
Foxfire Drive; thence along center of Foxfire Drive
North 88° 00' East 346.60 feet; thence along Foxfire
Drive South 88° 03' East 31.64 feet to the place of
beginning; thence South 9° 38' West 207.42 feet to
an axel found; thence South 80° 19' East 35.00 feet
to an iron pin set; thence North 9° 38' East 208.31
feet to the center of Foxfire Drive passing an iron
pin set at 187.31 feet; thence North 81° 45' 49"
West 35.02 feet to the place of beginning, containing
0.167 acres more or less.


Bearings are based on the North line of the Northeast
Quarter of Section 9 bearing South 89° 04' 32" East.

Being a part of Auditor's Parcel No. 47-47-24-01-07.

Survey & Description By:



R. L. Daniels
Registered Surveyor No. 5410

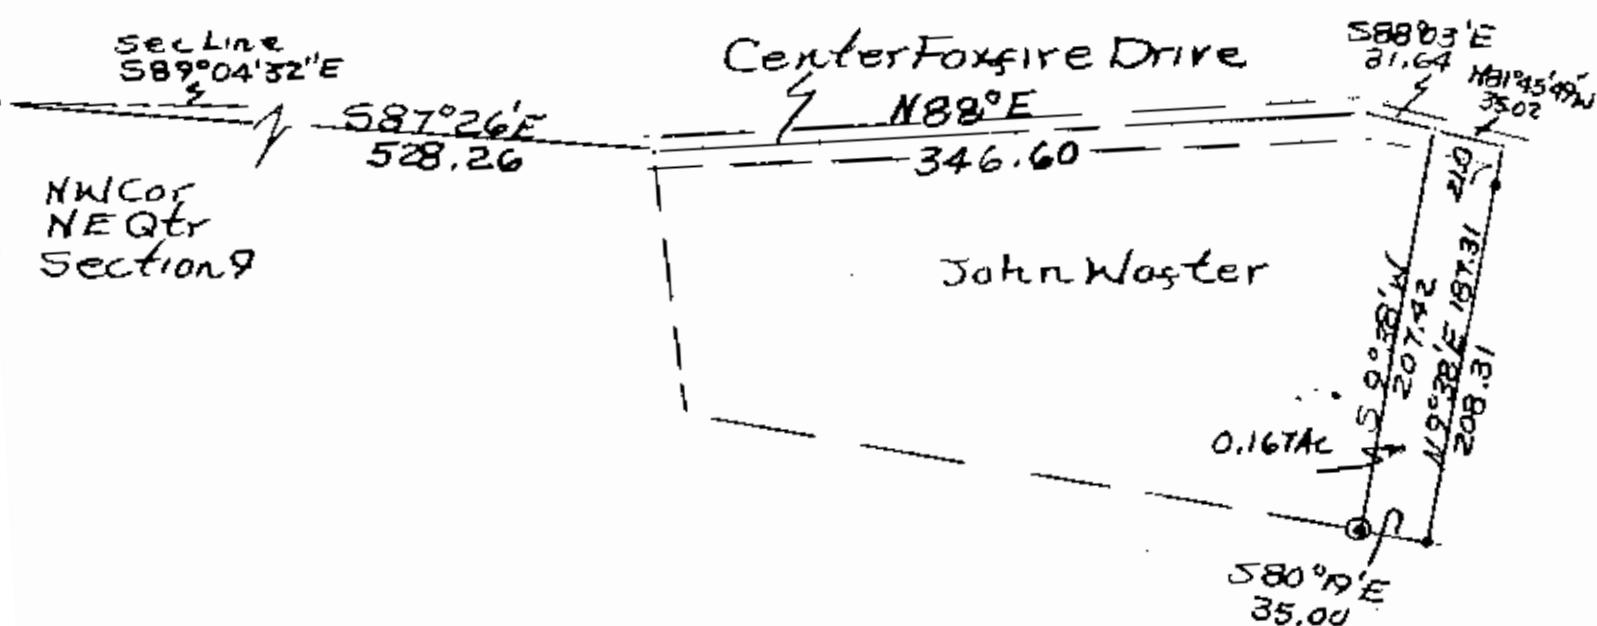

• Iron Pin Set
© Axel Found

Survey Of 0.167 Ac From Alice
Beard To John Wofster
10/7/87 By RLDaniels
Reg. Surveyor No. 5410
Muskingum County,
Newton Township T15, R14
N.E. Quarter Section 9
Part Of Auditors Parcel
No. 47-47-24-01-07