

Charles Wofter
6/8/89

Situated in the State of Ohio, County of Muskingum, Township of Newton,
T 15, R 14, part of the Northeast Quarter of Section 9, bounded and
described as follows:

Commencing at an iron pin at the Northwest corner of the Northeast Quarter
of Section 9; thence South $87^{\circ} 26'$ East on section line 528.26 feet
to a point; thence leaving section line South $8^{\circ} 34'$ East 139.33 feet
to the place of beginning; thence South $80^{\circ} 19'$ East 203.61 feet to
an iron pin; thence South $0^{\circ} 23' 11''$ East 277.27 feet to an iron pin;
thence North $88^{\circ} 17' 15''$ West 212.19 feet to an iron pin; thence North
 $2^{\circ} 16' 50''$ West 109.73 feet to an iron pin; thence North $60^{\circ} 29' 26''$
West 78.45 feet to an iron pin; thence North $2^{\circ} 49' 28''$ West 155.55
feet to a point; thence North $89^{\circ} 01' 27''$ East 89.83 feet to the place
of beginning, containing 1.729 acres more or less.

Bearings are based on the North line of the Northeast Quarter of Section
9 bearing South $87^{\circ} 26'$ East.

Being part of Auditor's Parcel Number 47-47-24-01-07-001.

Also a 20 foot access easement from the Southwest corner of above parcel
to Foxfire Drive with the sharing of repair and maintenance of same.

Survey & Description By:

**OFFICE COPY
NOT RECORDABLE**
R. L. Danner
Registered Surveyor No. 5410

DESCRIPTION APPROVED
FOR AUDITOR'S TRANSFER


BY J. L. Gamble

LC 6-14-89

47-2481-07-004

4498 Foxfire Dr. N

N L DANIELS & ASSOC.
81 Rainer Rd.
Roseville, Ohio 43777
Ph. (614) 697-7480

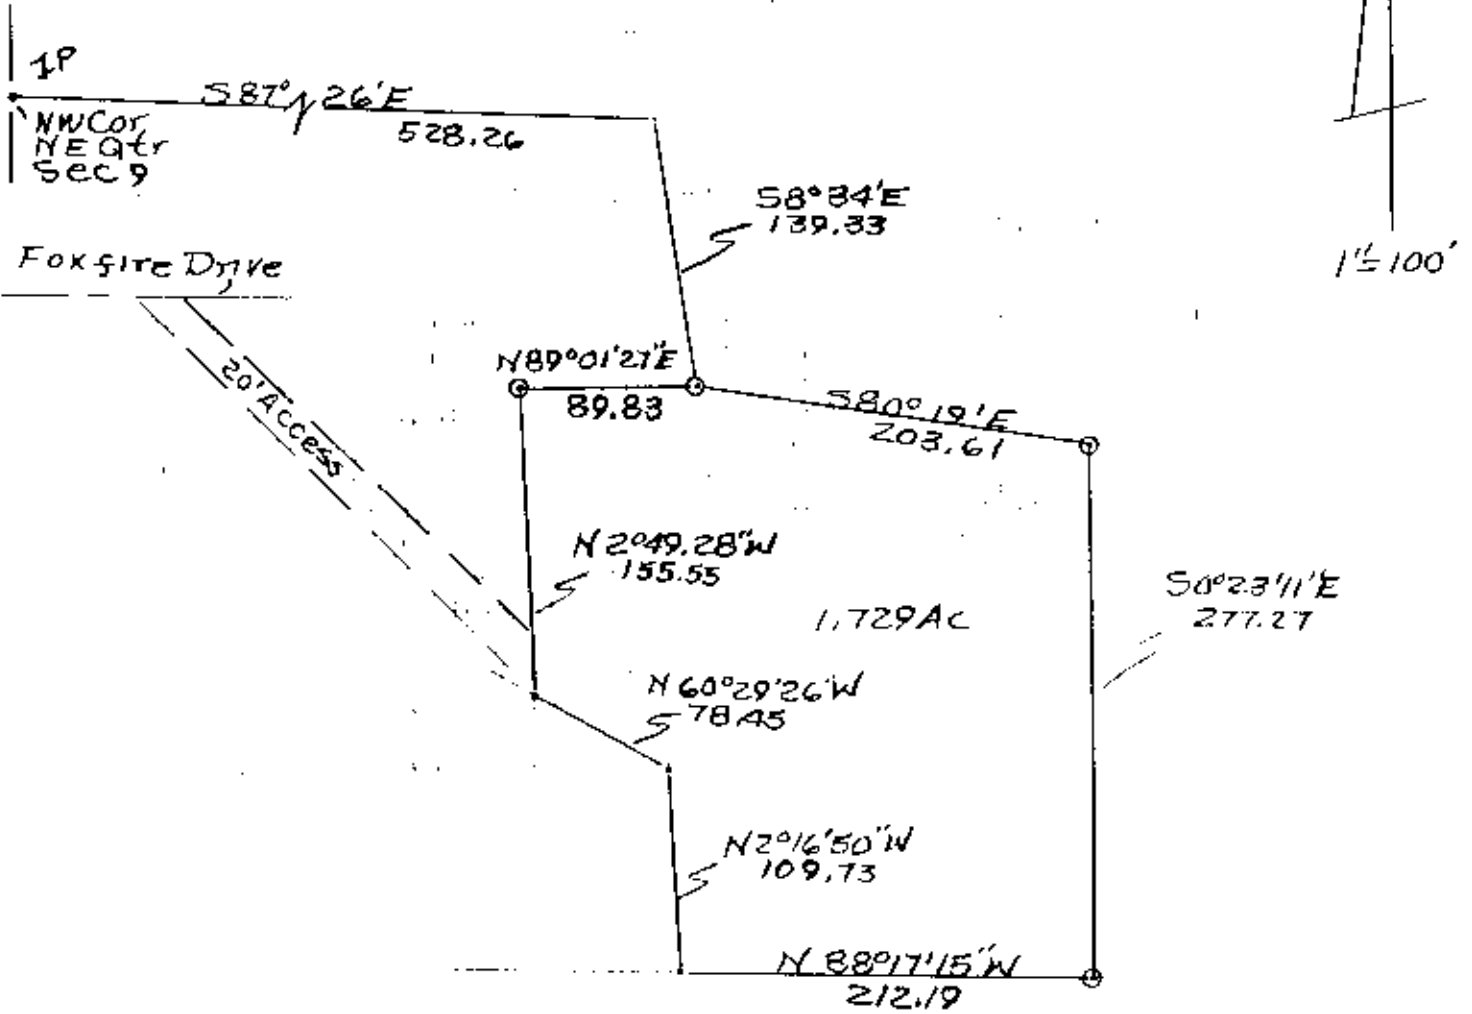

○ Iron Pins Existing
• Iron Pins Set.

DESCRIPTION APPROVED
FOR AUDITOR'S TRANSFER

BY J. L. Gamble
6-14-89

Part of Charles W. Foster
Property Parcel Number
47-2481-07-001
By R. L. Daniels & Assoc. Surveyor
No. 5410 6/18/89
Muskingum County
Newton Township, T15,
R14, Part of NE Qtr.
Section 9.

OFFICE COPY
NOT RECORDABLE