

47-26-02-16-007

N/A

James Jenkins
to
Russell Pride
10/28/92

Situated in the State of Ohio, County of Muskingum, Township of Newton, Township 15, Range 14, part of the Northwest Quarter of Section 10, and bounded and described as follows:

Commencing at the Northwest corner of the Northwest Quarter of Section 10 at the intersection of Thompson Run Road and Foxfire Drive; thence on the North line of said section South $86^{\circ} 37' 00''$ East 1067.86 feet to an iron pin found; thence South $29^{\circ} 51' 00''$ East 65.79 feet to an iron pin found; thence along the West lines of F. Kennedy, Harry Church, and B. Morris South $35^{\circ} 41' 00''$ East 429.11 feet to an iron pipe found, the place of beginning; thence along Russell Pride the next two (2) courses and distances, South $35^{\circ} 41' 00''$ East 151.20 feet to an iron pin set and South $22^{\circ} 15' 40''$ East 121.71 feet to an iron pin set; thence along James Jenkins South $70^{\circ} 07' 13''$ West 54.64 feet to an axle found; thence continuing along James Jenkins South $63^{\circ} 20' 47''$ West 190.47 feet to an iron pin set; thence along James Jenkins North $80^{\circ} 38' 00''$ West 339.05 feet to an axle found; thence North $34^{\circ} 22' 48''$ East 164.92 feet to an iron pin found; thence along Harry Church North $65^{\circ} 44' 04''$ East 360.57 feet to the place of beginning, containing 2.51 acres more or less.

Bearings are based on the North line of the Northwest Quarter of Section 10 bearing South $86^{\circ} 37' 00''$ East.

Being part of Auditor's Parcel Number 47-26-02-16-000.

Iron pins set are No. 5 reinforcing bars 30 inches long with plastic I. D. caps.

Deed Reference: Volume 718, Page 43.

Excepting from above description a forty (40) foot right-of-way along the East side.


Survey & Description By:

OFFICE COPY
NOT RECORDABLE

R. L. Daniels
Registered Surveyor No. 5410

DESCRIPTION APPROVED
FOR AUDITOR'S TRANSFER

By JL Hambl
10-29-92

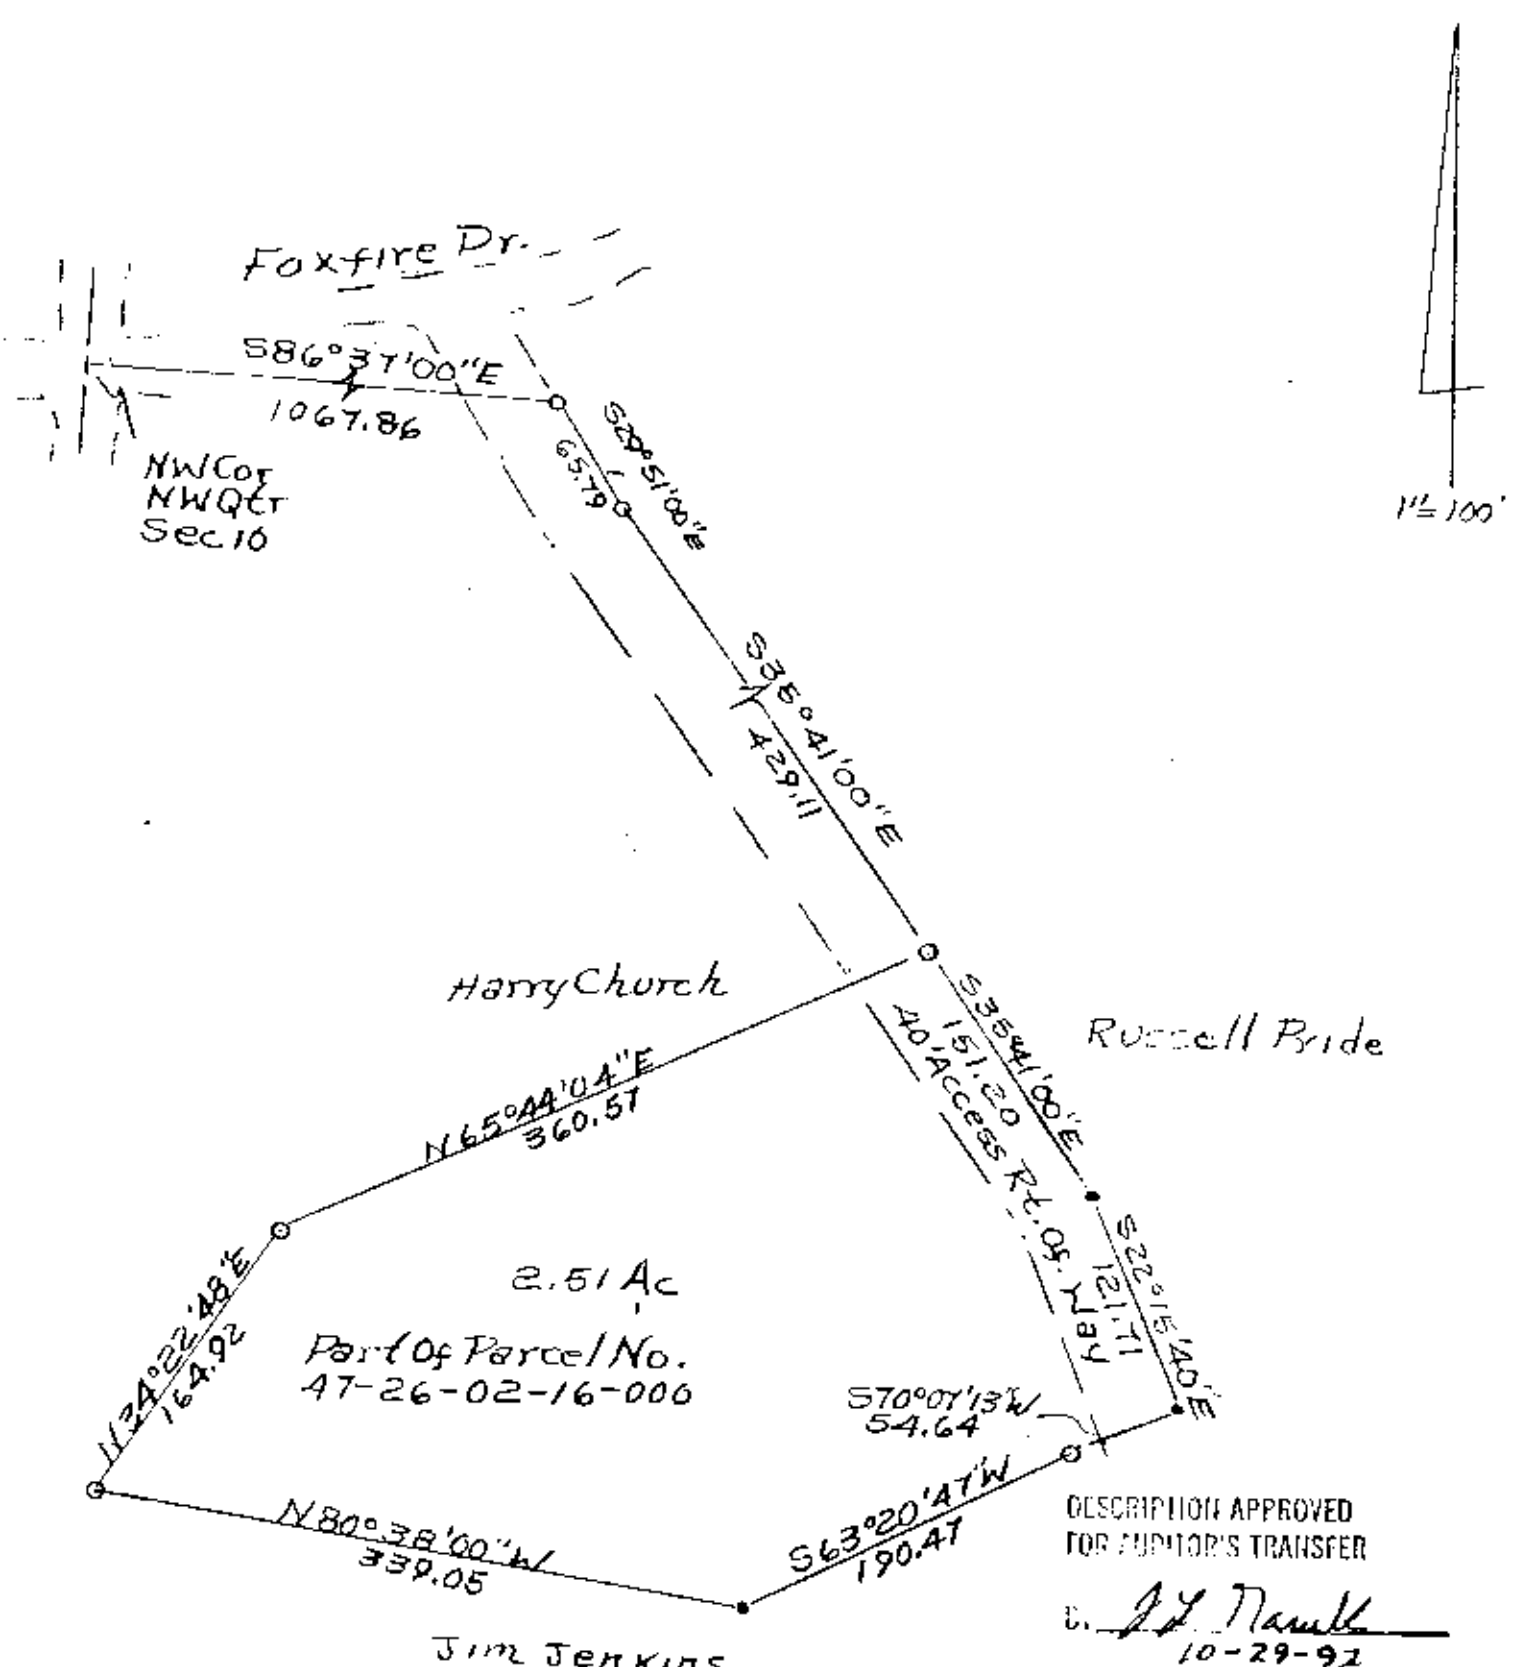

- Iron Pins Set No. 5 Reinf Bars
- 30" Lg. Plastic ID Caps
- Iron Pins Found,

James Jenkins To Russell Ride
 10/29/92
 By James Jenkins The Surveyor
 No. 5410 Moskey Property,
 Newton Township, T15, R14,
 Part of NW. Quarter. Section 10

DESCRIPTION APPROVED
 FOR AUDITOR'S TRANSFER

C. J. Jenkins
 10-29-92

**OFFICE COPY
 NOT RECORDED**