

SITUATED IN

The State of Ohio, County of Muskingum
Township of Newton, and being a part the
NE Qtr., of Sec. 10, T15, R14.


RESURVEY

BASIS OF BEARING

Bearings are based on State Plane Grid Coordinates,
NAD83, Ohio South, per GPS Observation.

REFERENCES

* As Noted on Plat
www.muskingumcountyauditor.org
www.mceo.org
http://recorder.
muskingumcounty.org

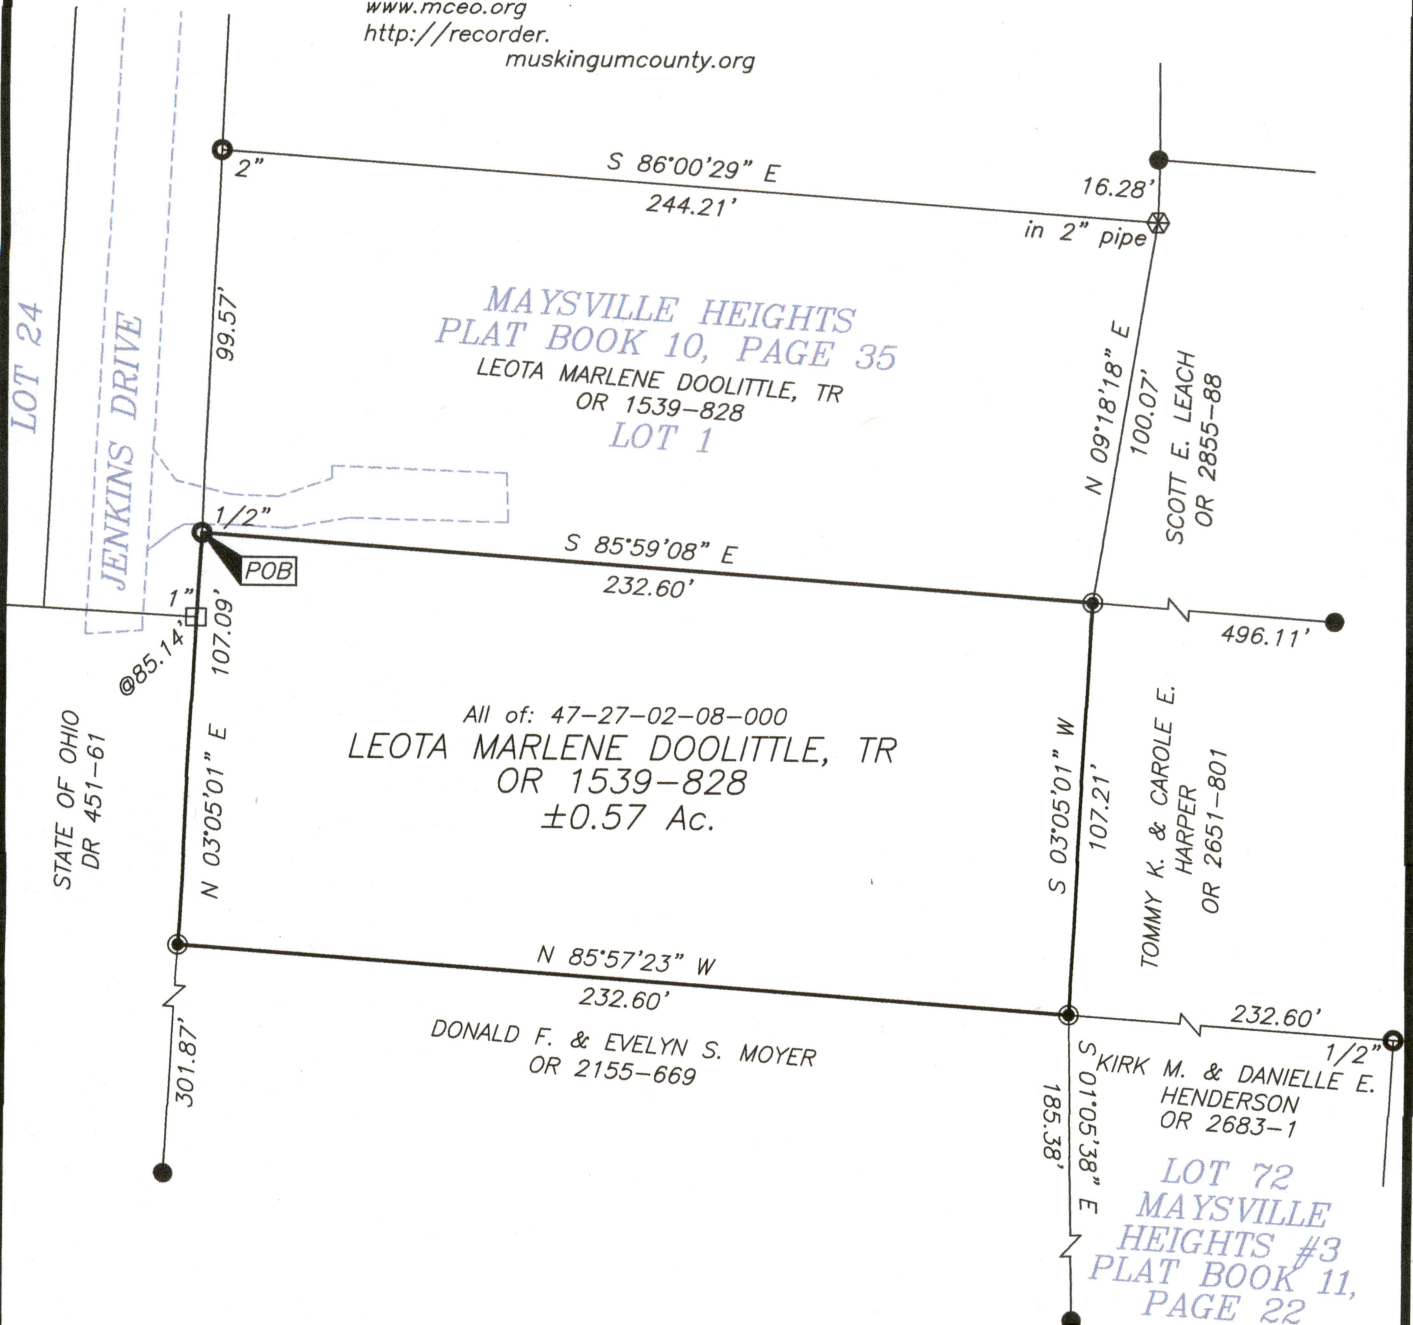

LEGEND

- ▲ Railroad Spike Found
- △ Railroad Spike Set
- Iron Pin Found
- Pipe Found w/cap
- Steel Rod
- ⌵ Property Hook
- ⊙ Iron Pin Set

DESCRIPTION


APPROVED

By: Brian Kelly McPeck

Brian Kelly McPeck
Reg. Surveyor No. 8517

Date: 4/20/20

Graphic Scale

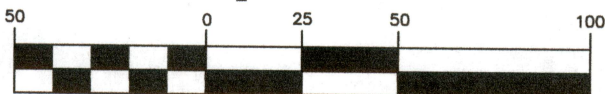


(IN FEET)

1 inch = 50 ft.

OFFICE COPY

NOT RECORDABLE

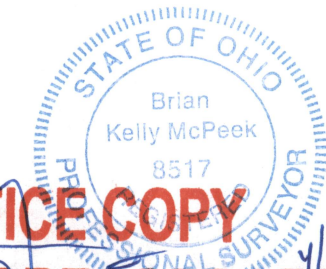

**MCPEEK
LAND
SURVEYING**

www.mcpeeklandsurveying.com
email: brian@mcpeeklandsurveying.com
340 Robin Hood Ln., * Zanesville, Oh 43701 * 740.704.6073