

Gene & Bernadine Swingle
12/16/92

Situated in the State of Ohio, County of Muskingum, Township of Newton, Township 15, Range 14, part of the Northeast Quarter of Section 10 and bounded and described as follows:

Commencing at a concrete monument at the Southwest corner of the Northeast Quarter of Section 10; thence North $89^{\circ} 30' 00''$ East 286.51 feet to an axle found; thence South $52^{\circ} 27' 00''$ East 257.30 feet to the center of Old Route 22, passing an axle found at 227.30 feet; thence along center of Old Route 22 North $40^{\circ} 54' 17''$ East 606.31 feet to a point in Old U. S. Route 22, the place of beginning; thence leaving center of said road North $48^{\circ} 35' 06''$ West along P. Wolfe, Vol. 776, Page 155, 247.15 feet to an axle found, passing an axle found at 30.56 feet; thence along the south line of U. S. Route 22 right-of-way North $57^{\circ} 55' 00''$ East 101.86 feet to a concrete monument found; thence South $49^{\circ} 15' 54''$ East along J. Watts, Vol. 1067, Page 605, 217.40 feet to the center of U. S. Route 22, passing an iron pin found at 183.40 feet; thence along center of Old U. S. Route 22 South $40^{\circ} 56' 28''$ West 100.25 feet to the place of beginning, containing 0.527 acres more or less.

Bearings are based on the South line of the Northeast Quarter of Section 10 bearing North $89^{\circ} 30' 00''$ East.

Being all of Auditor's Parcel Number 47-27-03-01-000.


Deed Reference: Volume 793, Page 328.

Survey & Description By:

~~OFFICE COPY~~
NOT RECORDABLE
R. [Signature]
Registered Surveyor No. 5410

DESCRIPTION APPROVED
FOR AUDITOR'S TRANSFER

BY [Signature]
12-18-92

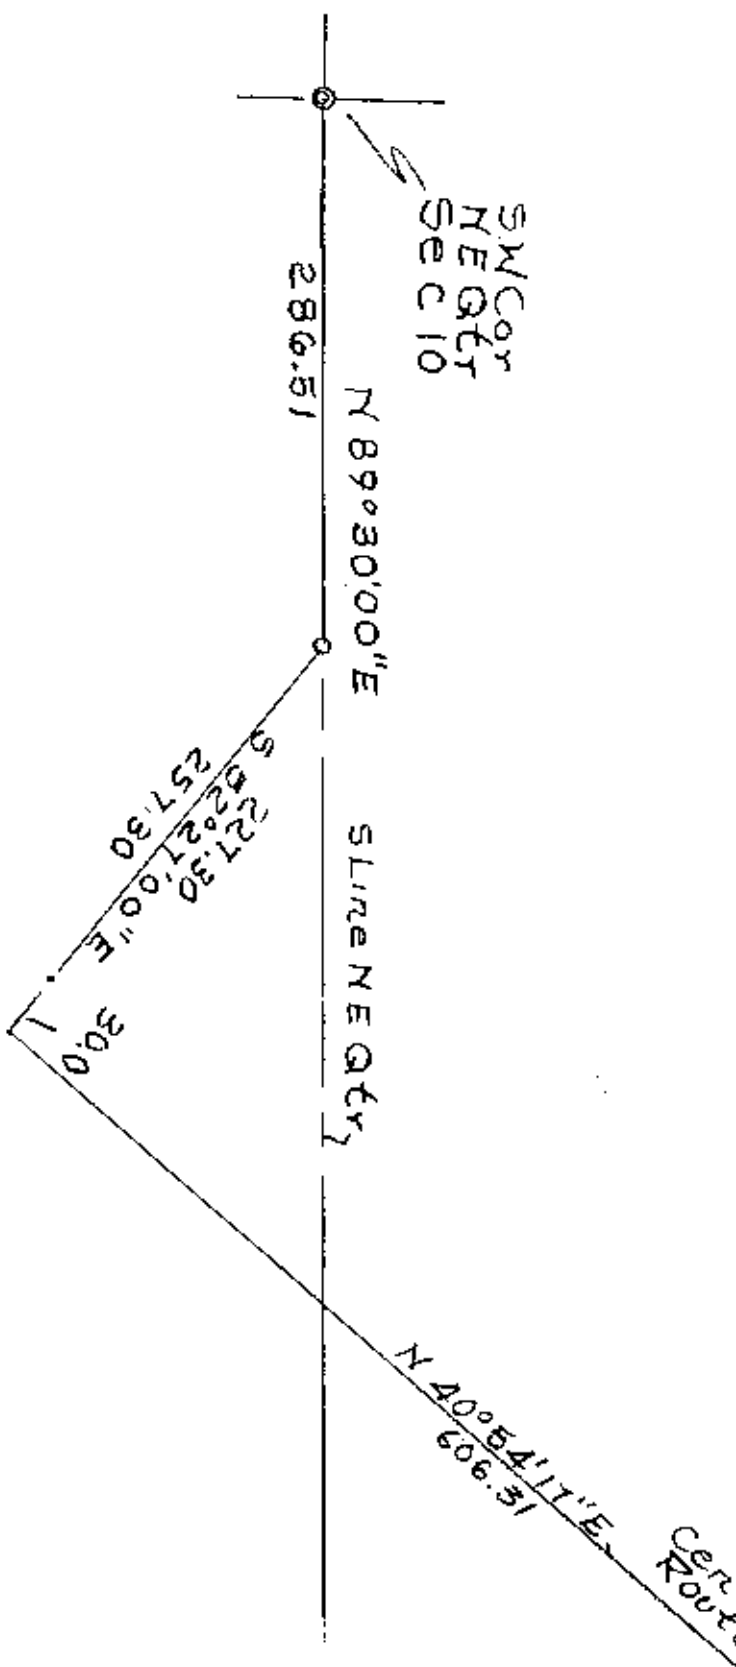

OFFICE COPY
NOT RECORDABLE

[] J. L. Hamble

12-18-92