

Edward Kacer
3/23/84

Parcel Three

47-28-01-20


Being a part of the old Z & W Railroad right of way;
Commencing at a stone at the Southeast corner of the
Southwest Quarter of Section 10; thence North 400.74 Feet; Thence
East 100.03 feet to an iron pin on the South line of Z & W Rail-
road right of way the place of beginning; thence
along South line of right of way the following four
courses and distances, North 68° 53' 17" West 168.05
feet to an iron pin, North 74° 27' 25" West 65.12
feet to an iron pin, North 78° 10' 27" West 169.03
feet to a stone, North 82° 45' 50" West 277.63 feet
to an iron pin on East right of way of State Route
93; thence along State Route 93 right of way North
4° 38' 10" West 61.03 feet to an iron pin; thence
along the North side of old Z & W Railroad right of
way the following three courses and distances, South
82° 49' 06" East 290.13 feet to an iron pin, South
77° 04' 38" East 248.22 feet to an iron pin and South
69° 31' 23" East 165.25 feet to an iron pin; thence
across Z & W right of way South 18° 09' 14" West 61.91
feet to an iron pin the place of beginning containing
0.95 acres more or less.

Above descriptions are based on the bearing of the
South line of the Southwest Quarter of Section 10
bearing South 89° 47' West.

Survey & Description By:

OFFICE COPY
NOT RECORDABLE
R. L. Daniels
Registered Surveyor No. 5410

State Route 93

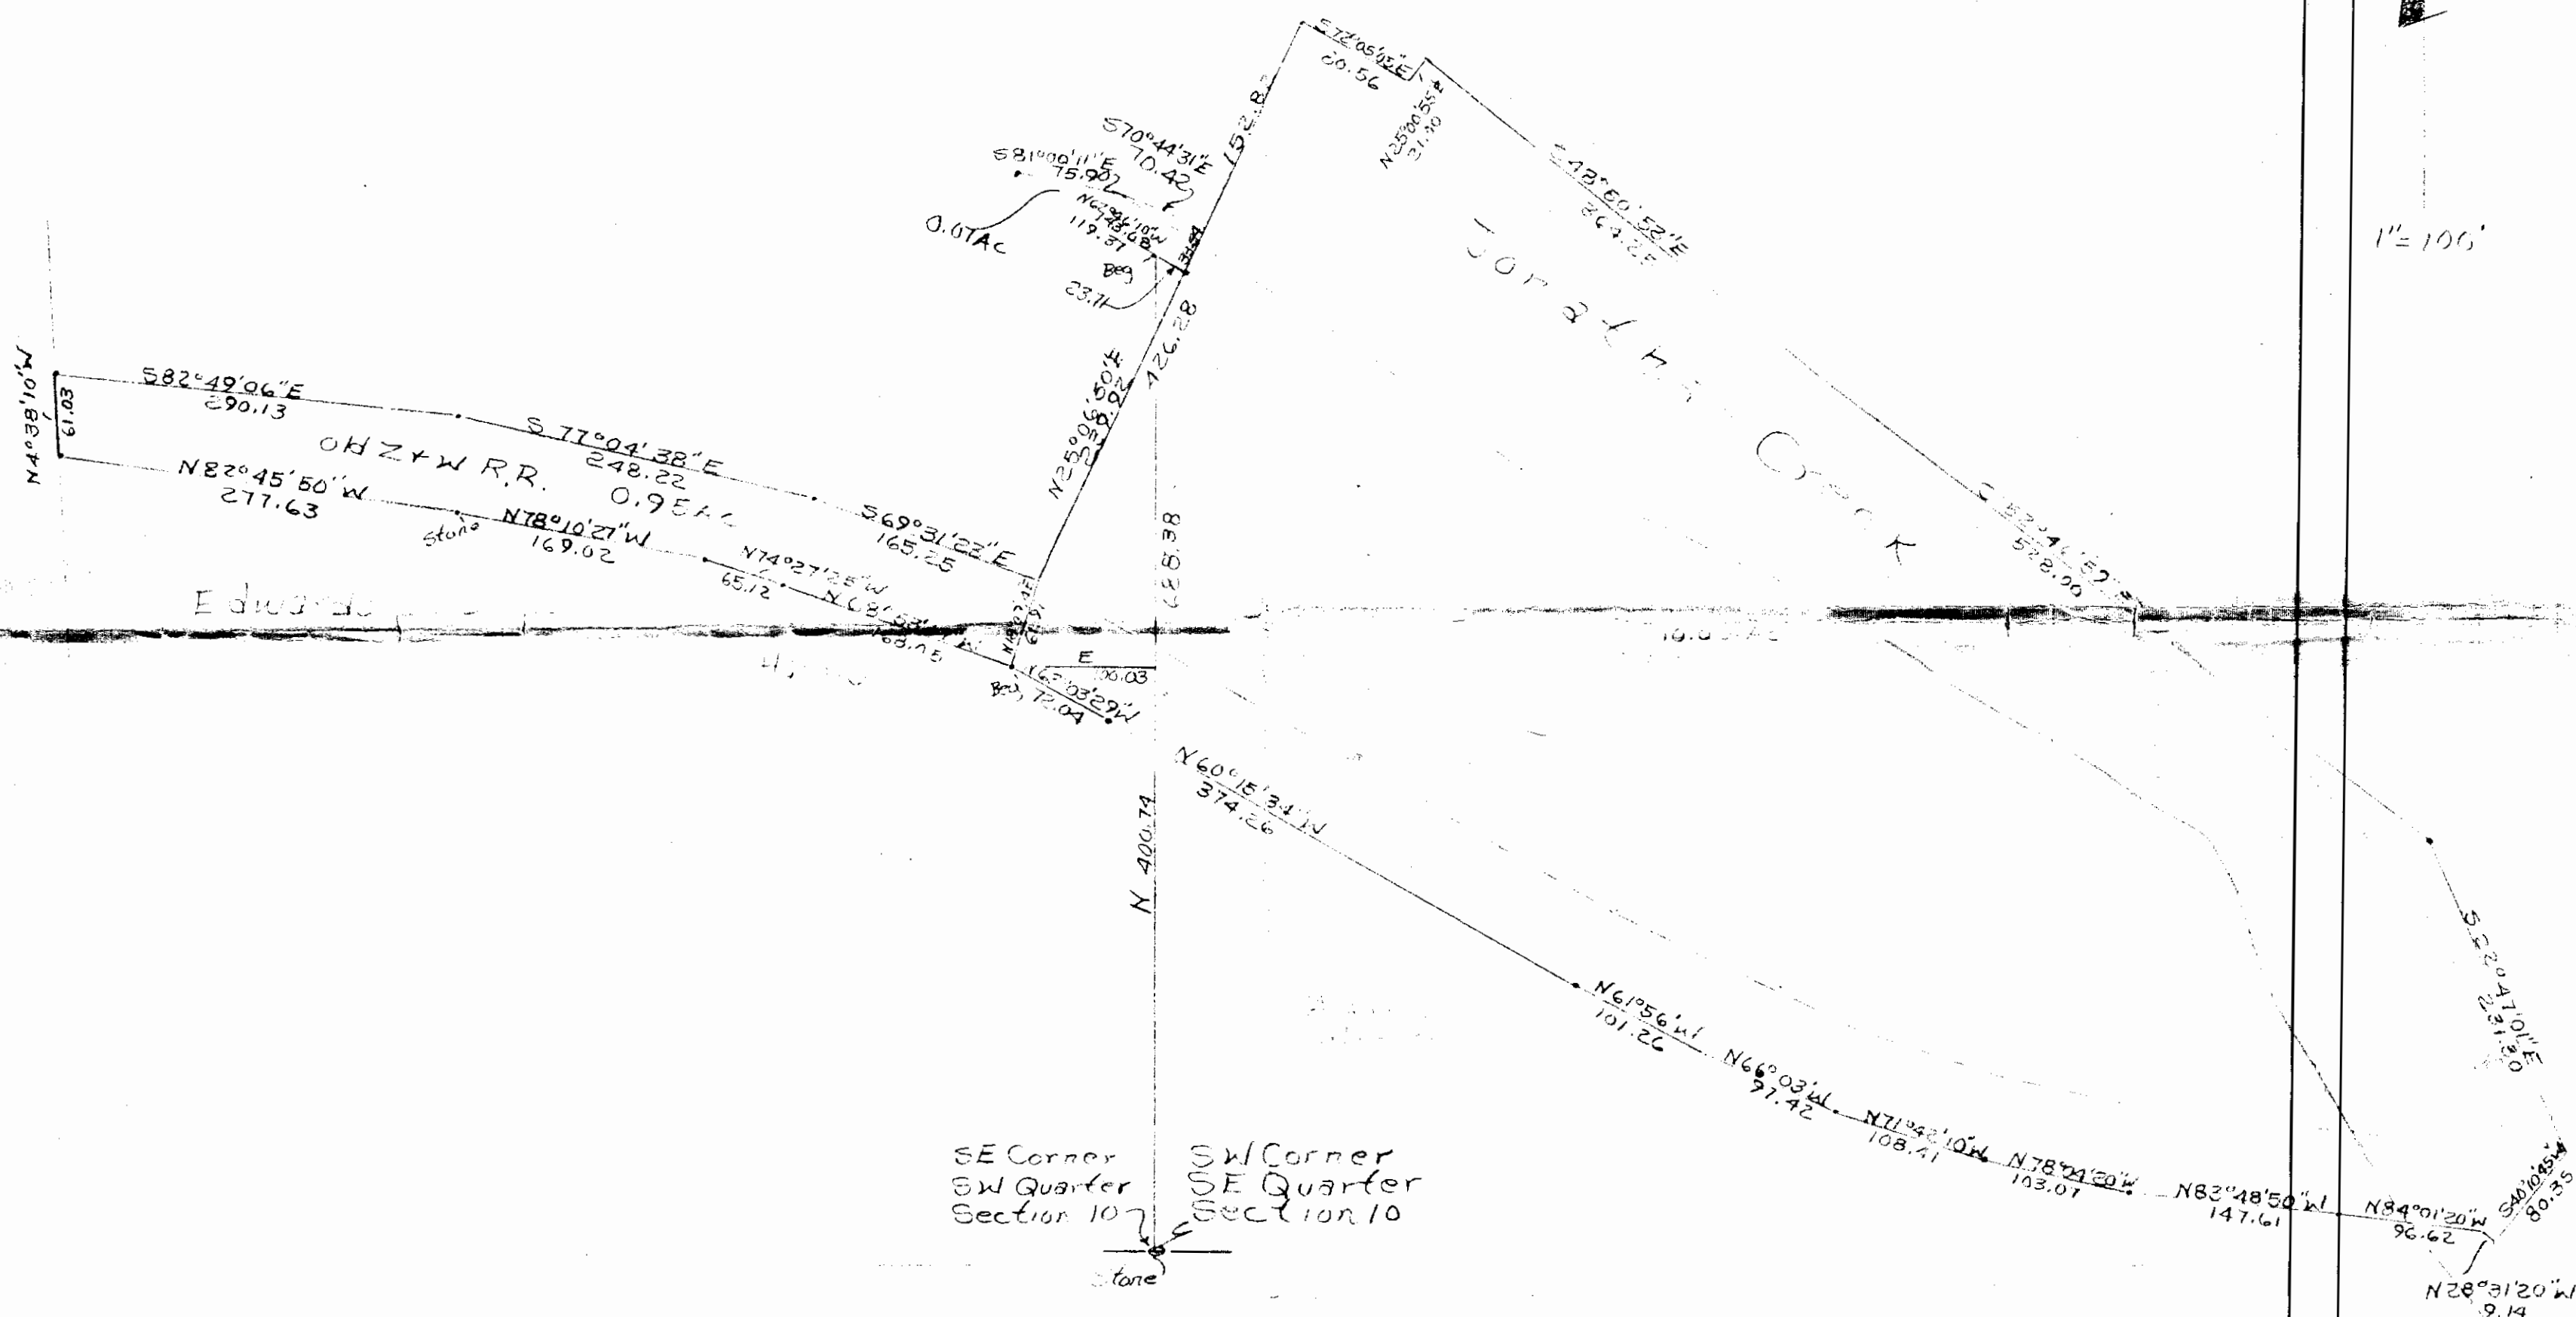

Muskingum County,
Newton Township,
T15, R14, SW & SE
Quarters Section 10

Being All of Racer Property
Survey of Edward Racer
Property
By R.L.D.
Survey of 10-15-1957

OFFICE COPY
NOT RECORDABLE