

3505  
DARLINGTON DR.

Larry Tipton  
5/28/96

Situated in the State of Ohio, County of Maskingum, Township of Newton, Township 15, Range 14, Section 11. Being Lots 25, 26, 27, & 28, of Burton's Addition to Darlington and South Half of vacated 16 foot alley, Plat Book 5, Pages 44 & 45, bounded and described as follows:

Beginning at an iron pin found at the Southeast corner of Lot 25; thence South  $87^{\circ} 26' 00''$  West along Darlington Drive 200.00 feet to an iron pin set, from which iron pins found bear South  $87^{\circ} 26' 00''$  West 117.78 and 232.75 Feet; thence North  $2^{\circ} 34' 00''$  West along the West line of Lot 28 158.00 feet to the center of a vacated 16 foot alley; thence along center of said vacated 16 foot alley North  $87^{\circ} 26' 00''$  East 200.00 feet to an iron pin set; thence South  $2^{\circ} 34' 00''$  East along the East side of Lot 25 158.00 feet to the place of beginning, containing 0.725 acres more or less.

Bearings are based on the South line of lots along Darlington Drive bearing South  $87^{\circ} 26' 00''$  West.

Being all of Auditor's Parcel Numbers 47-30-01-33-000  
47-30-01-32-000  
47-30-01-31-000  
47-30-01-30-000

Iron pins set are No. 5 reinforcing bars 30 inches long with plastic I. D. caps.

Reference: Vol. 662, Page 193 and Vol. 984, Page 269.

MODIFICATION APPROVED  
FOR AUDITORS TRANSFER


BY APL

5-31-96

Survey & Description By:  
**OFFICE COPY  
NOT RECORDABLE**

R. L. Daniels  
Registered Surveyor No. 5410



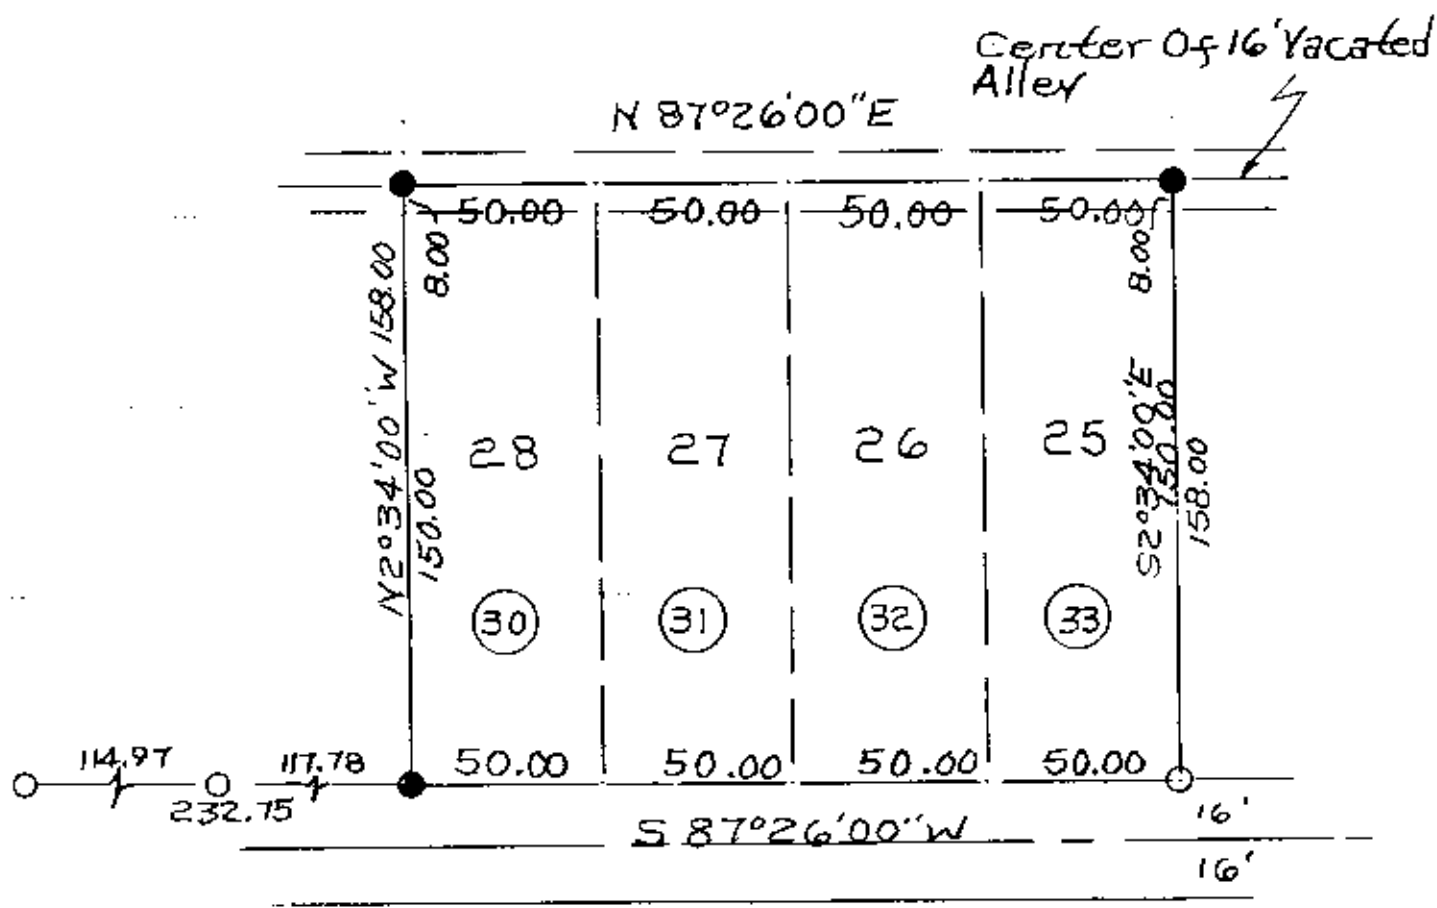

- Iron Pins Found
- Iron Pins Set No. 5 Reinf Bars 30' Lg Plastic ID Caps.

Parcel Nos  
47-30-01-33-000  
" " " 32-000  
" " " 31-000  
" " " 30-000

Survey Of Lots 25, 26, 27 & 28  
Of Darlington Burton's Add.  
P. B. 5, Page 44 & 45  
Muskingum County, Ohio  
Newton Township, R. 14,  
N.E. 1/4 of Sec. 15  
R.L. Daniels Reg. Surveyor  
No. 5410

DESCRIPTION APPROVED  
FOR AUDITORS TRANSFER

BY RLD  
5-31-76

OFFICE COPY  
NOT RECORDABLE