

Phone and Fax: 740-453-8448

L. Peter Dinan & Associates

27 South Sixth Street

P.O. Box 55, Zanesville, Ohio 43702-0055

SURVEYING & MAPPING

47-30-03-11-000
47-32-12-14-001
47-32-12-14-004

Description For Conveyance

6.37 Acres

Part of Section 11, All of Parcel #47-30-03-11-000, 3.61 Acres

Part of Section 12, All of Parcel #47-32-12-14-001, 2.30 Acres

All of Parcel #47-32-12-14-002 0.46 Acres

Situated in the State of Ohio, County of Muskingum,
Township of Newton.

Being a part of the southeast quarter of Section 11,
and a part of the southwest quarter of Section 12, Township
15, Range 14 bounded and described as follows:

Commencing at the northwest corner of the southwest
quarter of Section 12; thence south 84 degrees east 8.80
feet to the true place of beginning of the premises herein
intended to be described; thence south 84 degrees east 52.85
feet to a point; thence south 23 degrees 13 minutes 48
seconds east 214.05 feet to an iron pin found passing an
iron pin placed at 18.11 feet; thence south 2 degrees 58
minutes 05 seconds east 493.08 feet to an iron pin found;
thence north 84 degrees west 554.07 feet to an iron pin
found; thence north 0 degrees 58 minutes 26 seconds east
475.50 feet to an iron pin found; thence south 84 degrees
east 135.10 feet to an iron pin found; thence south 85
degrees 59 minutes 47 seconds east 226.53 feet to an iron
pin found; thence north 6 degrees east 192.28 feet to the
true place of beginning passing an iron pin placed at 177.28
feet, containing six and thirty-seven hundredths (6.37)
acres more or less, and being 3.61 acres in Section 11 and
2.76 acres in Section 12.

Subject to the easements of East Darlington Drive.

This description written from a survey made by L. Peter
Dinan, Registered Surveyor #5451, December 11, 2012.

DESCRIPTION
APPROVED
By: *[Signature]* 1/30/14

APPROVED
MUSKINGUM COUNTY
PLANNING COMMISSION DIRECTOR

1/30/14
Date

Fee Paid




47-30-03-11-000 A

47-32-12-14-001 A


47-32-12-14-004 A

L. PETER DINAN & ASSOCIATES
27 SOUTH SIXTH STREET
ZANESVILLE, OHIO

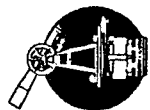

OLD GLORY DRIVE BARBARA SHOOK DB 2206, P. 870

N. 0° 58' 26" E. 475.50'

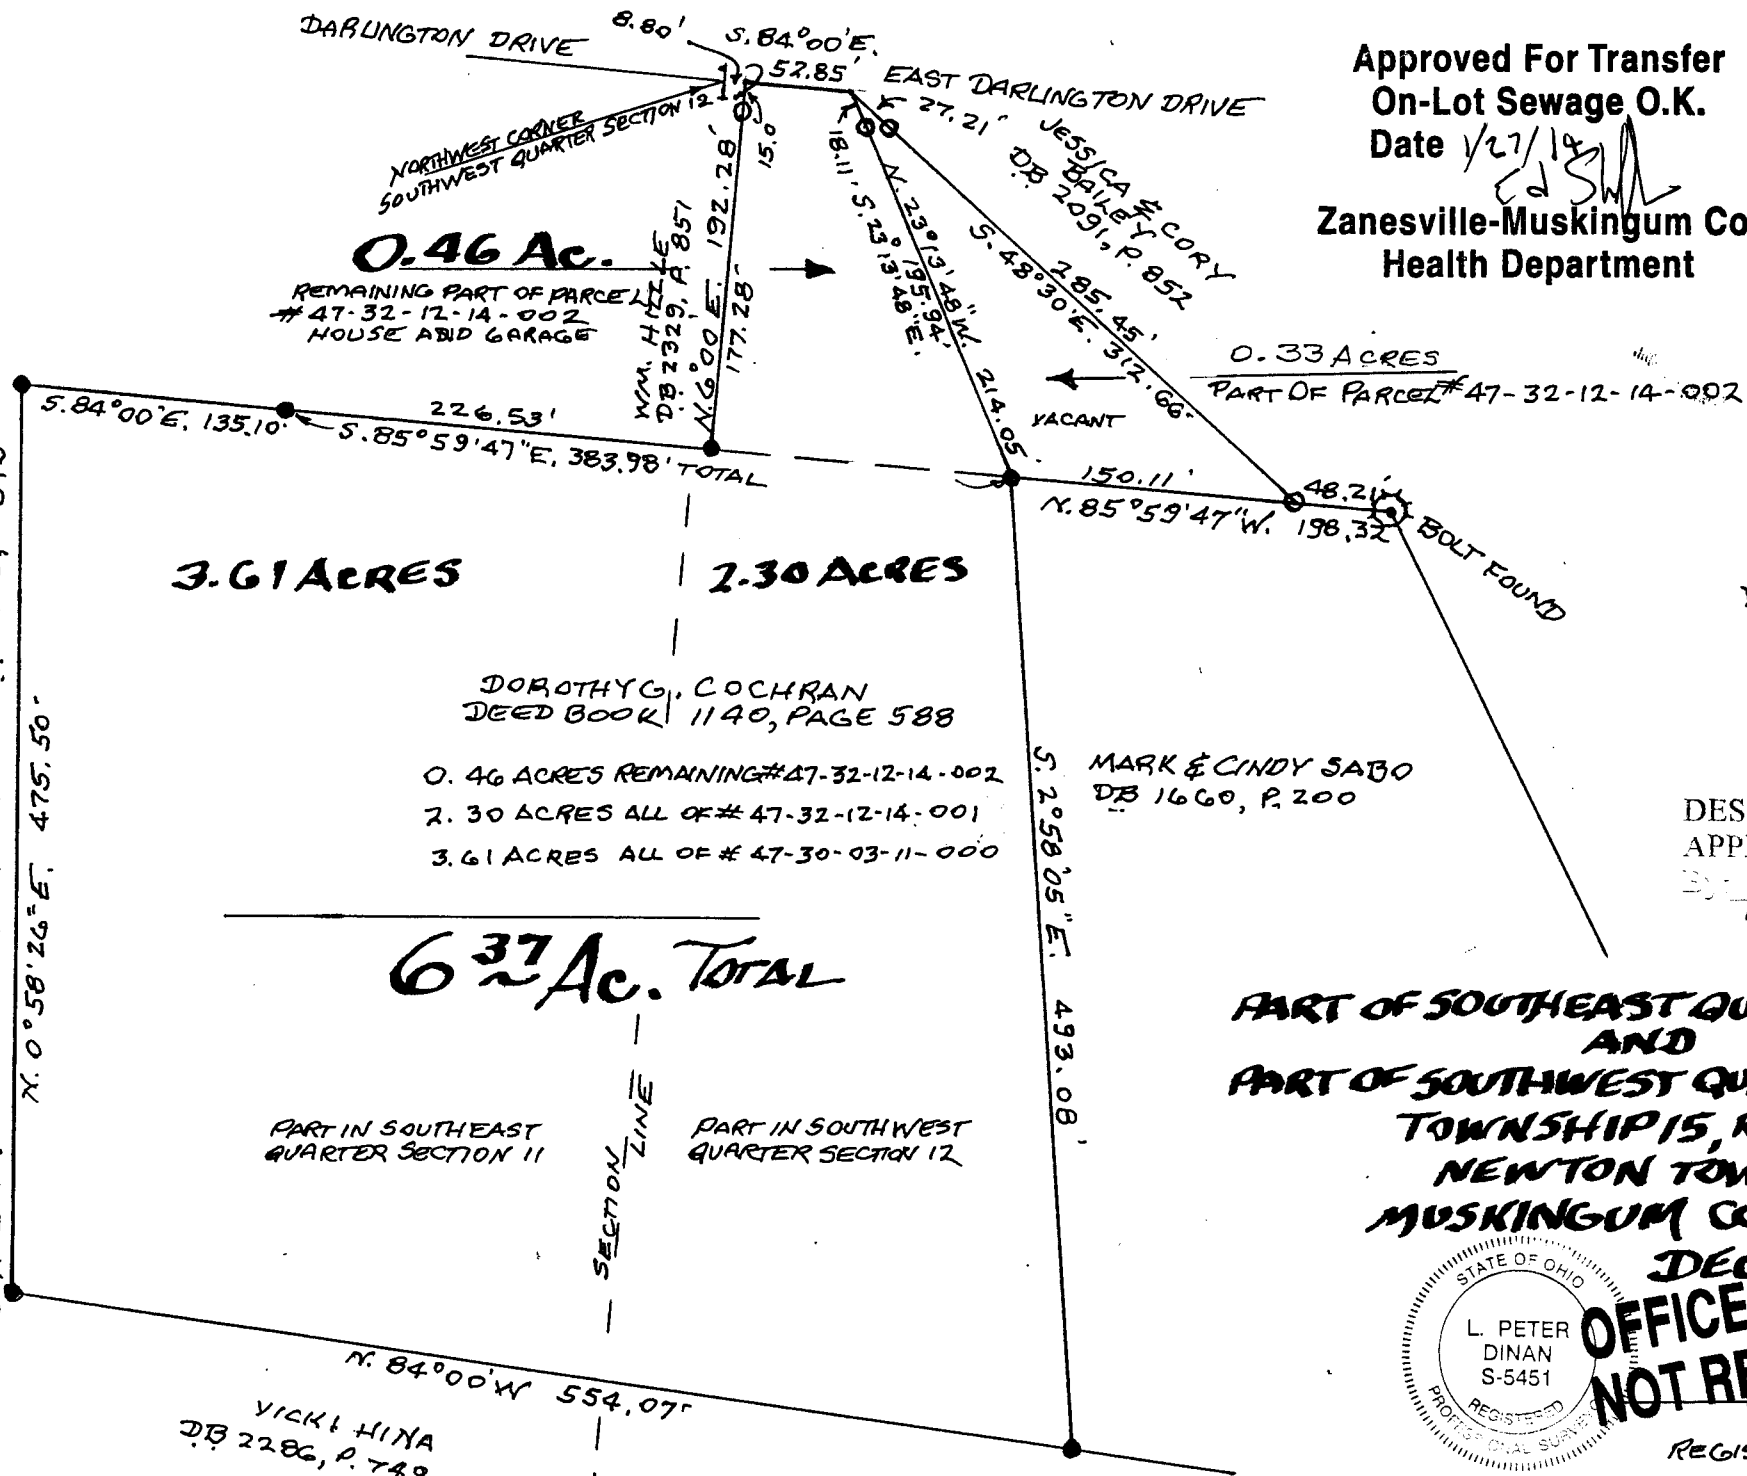

Approved For Transfer
On-Lot Sewage O.K.

Date 1/27/14

Zanesville-Muskingum Co.
Health Department

N

APPROVED
MUSKINGUM COUNTY
PLANNING COMMISSION DIRECTOR

Fee Paid

Date 1/20/14


- LARGE BOLT FOUND
- IRON PIN FOUND
- IRON PIN PLACED

DESCRIPTION
APPROVED

1/21/14

PART OF SOUTHEAST QUATER SECTION 11
AND
PART OF SOUTHWEST QUATER SECTION 12
TOWNSHIP 15, RANGE 14
NEWTON TOWNSHIP
MUSKINGUM COUNTY OHIO

DEC 7 2012

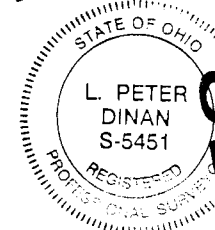

OFFICE COPY
NOT RECORDABLE

L. PETER DINAN
REGISTERED SURVEYOR # 5451