


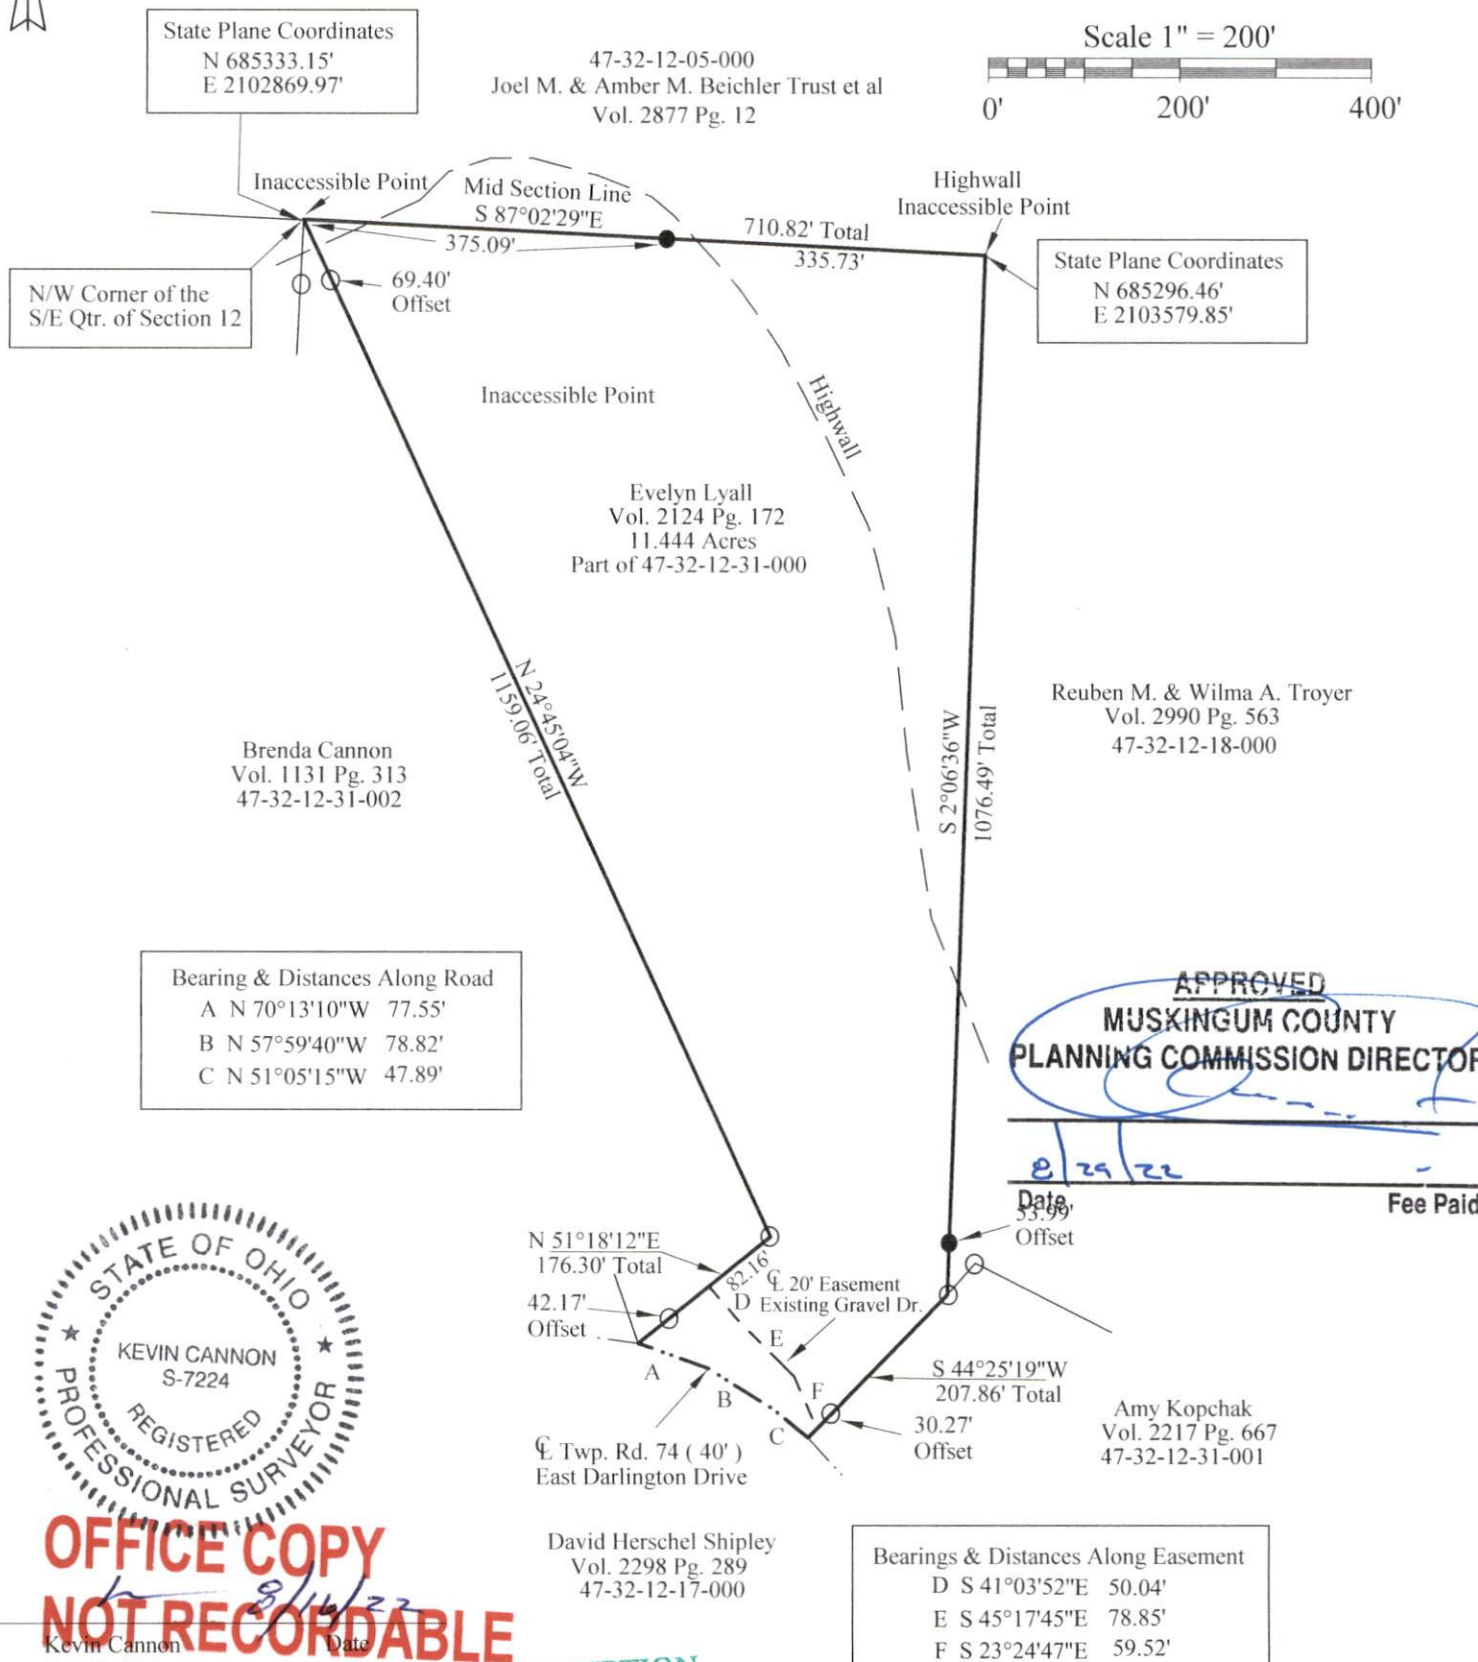

KEVIN CANNON SURVEYING

7945 TWP. RD. 114 NE
New Lexington, Ohio 43764
(740) 342 - 2835

Bearings shown are based on the Ohio State Plane Coordinate System (South Zone NAD 1983)
Data references: USGS maps, tax maps, deed description and existing monumentation.
This survey is subject to any facts that may be disclosed by a full and accurate title search.



OFFICE COPY
NOT RECORDABLE

Kevin Cannon
Reg. # 7224

DESCRIPTION
APPROVED
By: David Herschel Shipley

Survey for: Amy Kopchak
State: Ohio
County: Muskingum
Township: Newton
T - 15, R - 14,
Section: 12

LEGEND

- Iron Pin Set 5/8" Rebar 30" Long Capped KCS # 7224
- 5/8" IPF
- X—X— Fence
- > Basis of Bearings