

Thelma Rusnak
to
D. J. Smith
2/28/87

Situated in the State of Ohio, County of Muskingum, Township Newton, T 17, R 15, Northwest Quarter of Section 14, bounded and described as follows:

Commencing at an iron pin at the Northeast corner of the Northwest Quarter of Section 14; thence on section line North $89^{\circ} 08' 06''$ West 78.71 feet to a point in center of Workman Road the place of beginning; thence leaving section line South $15^{\circ} 58' 47''$ West 604.58 feet to an iron pin (set) passing an iron pin (set) at 17.68 feet; thence North $86^{\circ} 38' 11''$ West 461.19 feet to an iron pin (set); thence North $0^{\circ} 00' 00''$ West 171.22 feet to an iron pin (set); thence North $6^{\circ} 27' 32''$ East 195.84 feet to a point in Workman Road passing an iron pin (set) at 183.84 feet; thence along Workman Road North $66^{\circ} 28' 09''$ East 478.03 feet; thence along Workman Road and North line of said section South $89^{\circ} 08' 06''$ East 166.55 feet to the place of beginning, containing 6.04 acres more or less.

Bearings are based on the North line of the Northwest Quarter of Section 14 bearing North $89^{\circ} 08' 06''$ West.

Being a part of Auditor's Parcel No. 47-47-34-14-06-000.


OFFICE COPY
NOT RECORDABLE
Description By:

R. L. Daniels
Registered Surveyor No. 5410

DESCRIPTION APPROVED
FOR AUDITOR'S TRANSFER

BY J. J. Hample
C - F - 87

47-34-14-06-001
4385 WORKMAN RD

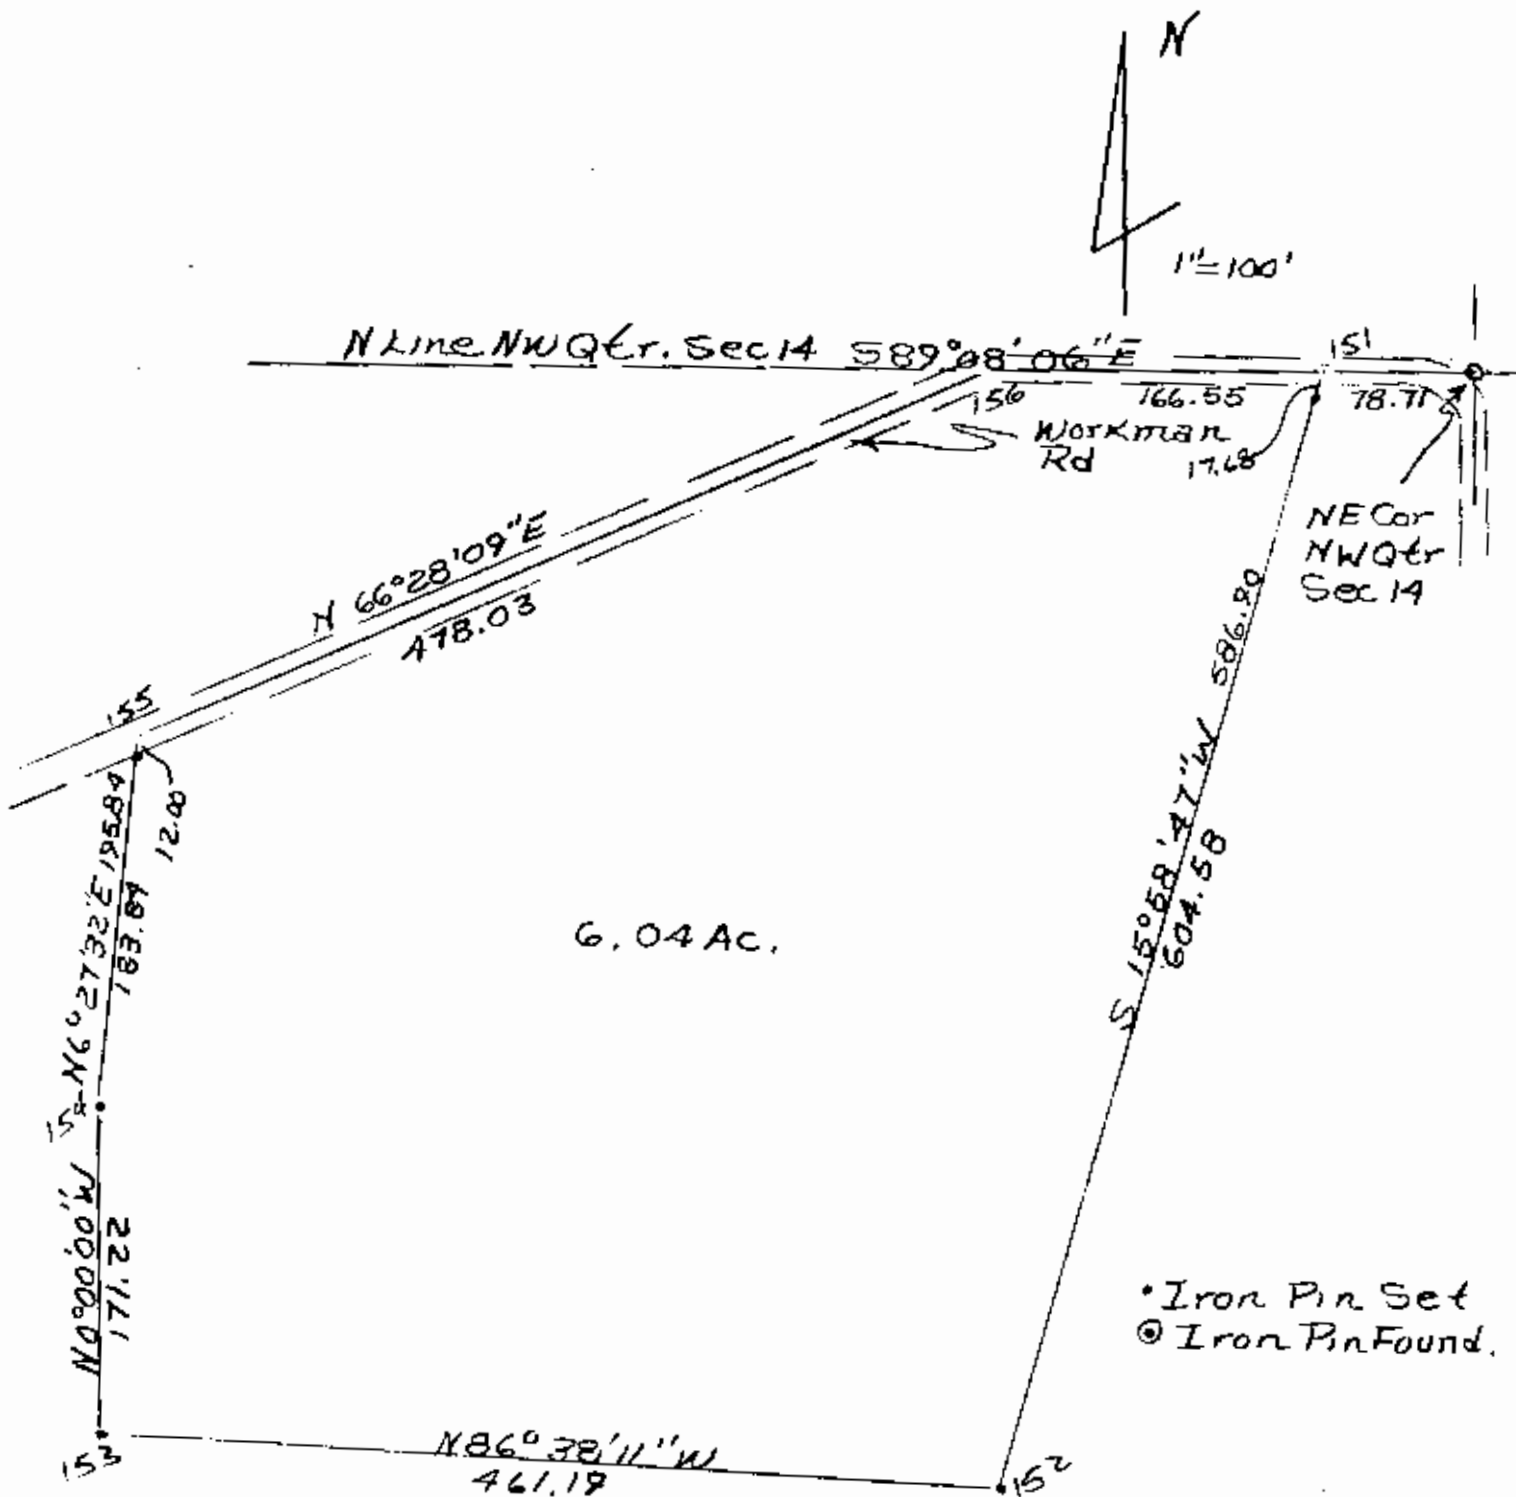

Survey of 6.04 Acres From
Thelma Property
5/28/87
Reg. Survey No. 5410
Muskingum Co., West Virginia
Township, T17, R14, N10
NW Quarter of Section 14
Part of Parcel No.
47-47-34-14-06-000

DESCRIPTION APPROVED
FOR AUDITOR'S TRANSFER
BY J. F. Nangle
6-4-87