

47-34-14-06-002

4005 WORKMAN RD

Thelma Rusnak
3/12/87

Situated in the State of Ohio, County of Muskingum,
Township of Newton, T 17, R 15, Northwest Quarter
of Section 14, bounded and described as follows:

Commencing at the Northwest corner of the Northwest
Quarter of Section 14; thence along Workman Road
South $89^{\circ} 08' 06''$ East 502.93 feet to the place of
beginning; thence continuing along Workman Road
South $89^{\circ} 08' 06''$ East 810.09 feet; thence leaving
Workman Road South $90^{\circ} 50' 59''$ West 783.56 feet to
an iron pin set passing an iron pin set at 33.56
feet; thence North $89^{\circ} 08' 06''$ West 814.11 feet
to an iron pin set; thence North $10^{\circ} 08' 24''$ East
784.20 feet to the place of beginning passing an
iron pin set at 758.91 feet, containing 14.43
acres more or less.

Bearings are based on the North line of the North-
west Quarter of Section 14 bearing South $89^{\circ} 08'$
 $06''$ East.

Being a part of Auditor's Parcel Number 47-47-34-14-
06-000.

Survey & Description By:


**OFFICE COPY
NOT RECORDABLE**

R. L. Daniels
Registered Surveyor No. 5410

DESCRIPTION APPROVED
for Auditor's transfer

By R. L. Daniels

3-16-87

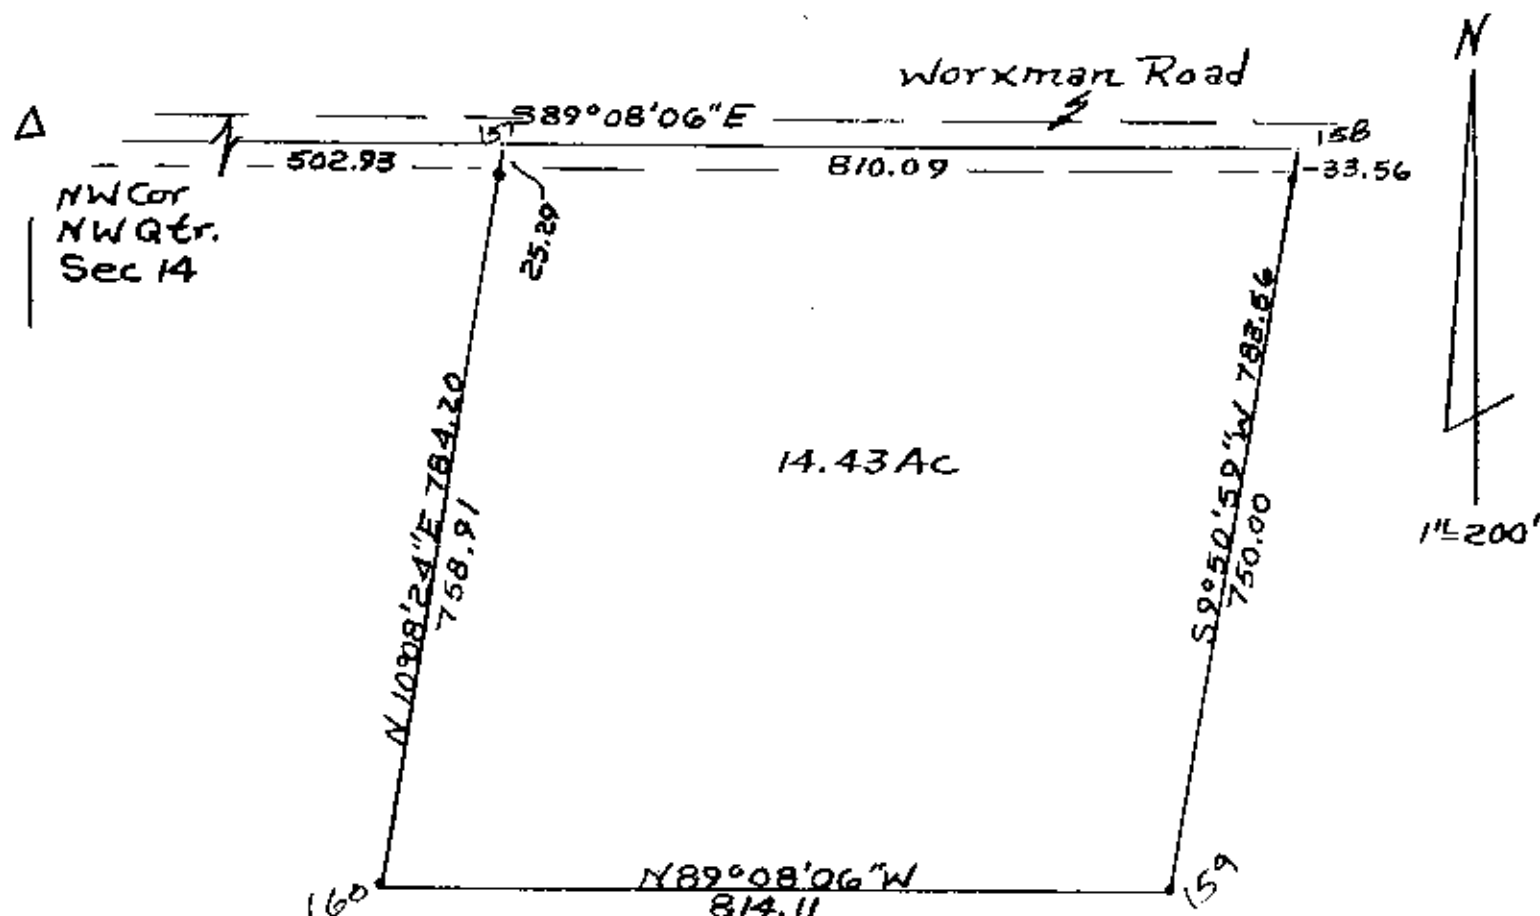

• Iron Pins Set.

DESCRIPTION APPROVED
for Auditor's transfer

By [Signature]

3-70 27

Survey Of 14.43 Acres
From Thelma Rusnak
Prop'd 3/10/87
By P. D. [Signature] Reg. Surveyor
No. 5
Muskingum Co.
Newton Township
T17, R15, N.W. Qtr. Sec. 14
Part Of Auditor's Parcel
No. 47-47-34-14-06-000

OFFICE COPY
NOT RECORDABLE