

Jack Cooper
11/28/83


Situated in the State of Ohio, County of Muskingum,
Township of Newton, T 17, R 15, Southwest Quarter of
Section 13, bounded and described as follows:

Commencing at a stone at the Southwest corner of the
Southwest Quarter of Section 13; thence North on section
line 931.16 feet to an iron pin the place of beginning;
thence on section line North 433.05 feet to the center of
Jonathan Creek passing an iron pin at 398.05 feet; thence
along center of Jonathan Creek the following two courses
and distances, South 77° 18' 17" East 212.49 feet and
South 54° 47' 37" East 230.95 feet; thence leaving Jon-
athan Creek South 253.20 feet passing an iron pin at 55.00
feet and 207.84 feet; thence West 396.00 feet to an iron
pin the place of beginning containing 3.33 acres more or
less.

Above description bearings are based on the West line of
the Southwest Quarter of Section 13 bearing North.

Survey & Description By:

OFFICE COPY
NOT RECORDABLE
R. L. Daniel
Registered Surveyor No. 5410

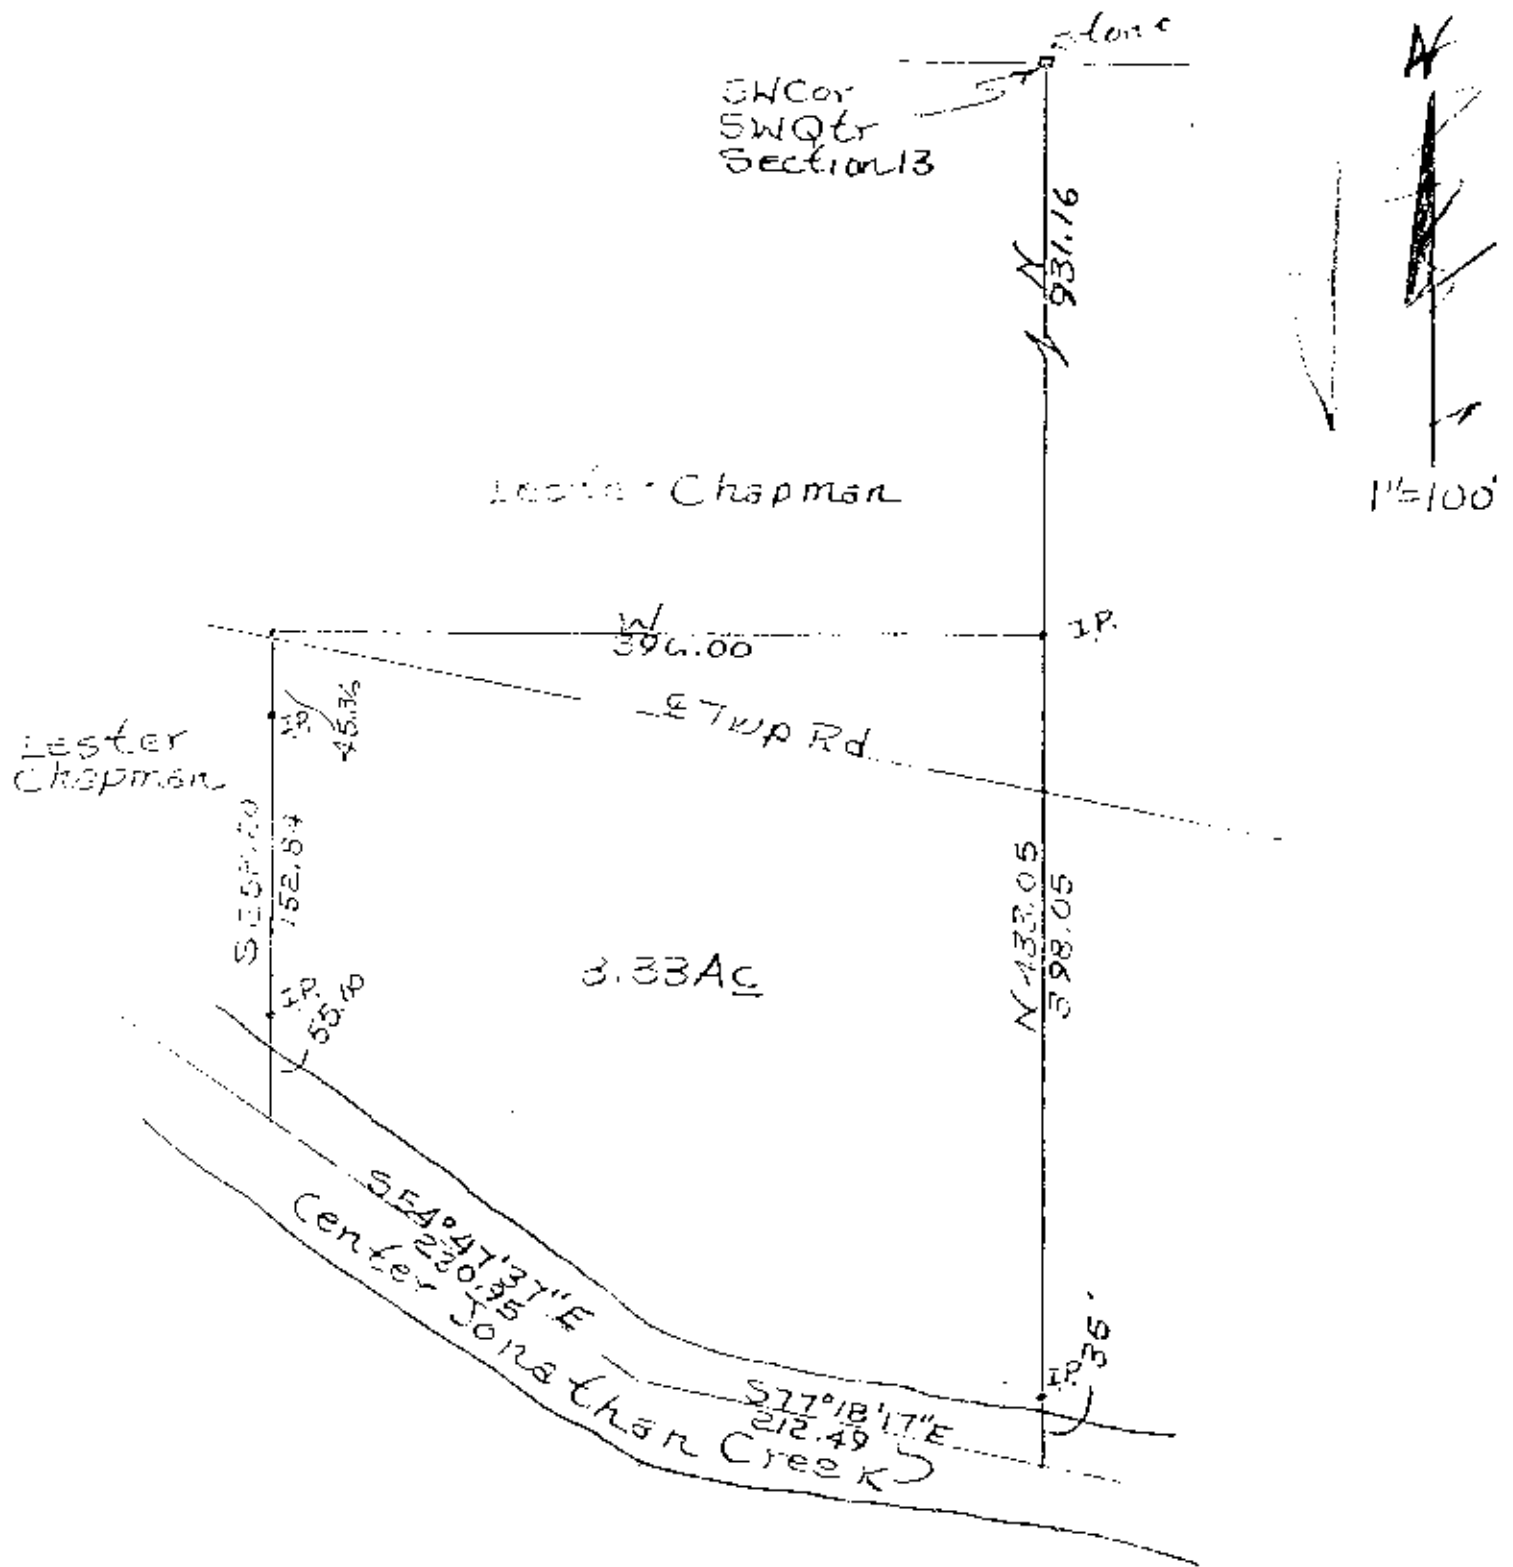

**OFFICE COPY
NOT RECORDABLE**

Survey Of DR. Cooper
Property 11/28/83
By R L Daniels Reg Surveyor
5410
Muskingum County,
Newton Township,
T17, R15, S.W. Qtr. Section
13.

47-34-14=11 SNR
NA