

Legal Description

Situated in the State of Ohio, County of Muskingum, Township of newton, and being part of the Northeast Quarter of Section 23, Township 17, Range 15 of the Congress Lands East of the Scioto River; also being a part of Muskingum County Anditor's Parcel Number 47-47-34-23-10-000:

Commencing at a stone at the Northwest corner of the Northeast Quarter of Section #23; thence with the West line of said quarter S 0° 01' 16" E for 1260.56 feet to a point in Township Road 272; thence continuing S 0° 01' 16" E for 344.72 feet to an iron pin on said West line and the point of beginning;

Thence N 89° 58' 44" E for 90.75 feet to an iron pin;

Thence S 0° 44' 22" W for 505.54 feet to an iron pin;

Thence S 89° 58' 44" W for 84.04 feet to an iron pin on the West line of said quarter, from which a post marking the southwest corner of said quarter bears S 0° 01' 16" W for 518.34 feet;


Thence with the West line of said quarter N 0° 01' 16" W for 505.50 feet to the point of beginning containing 1.014 acres.

Surveyed by Loren C. Camp on September 11, 1982
Registration #5843.

Loren C. Camp
OFFICE COPY
NOT RECORDABLE
Loren C. Camp PS 5843

DESCRIPTION APPROVED
FOR AUDITOR'S TRANSFER

BY *J. L. Hamble*
8-20-87

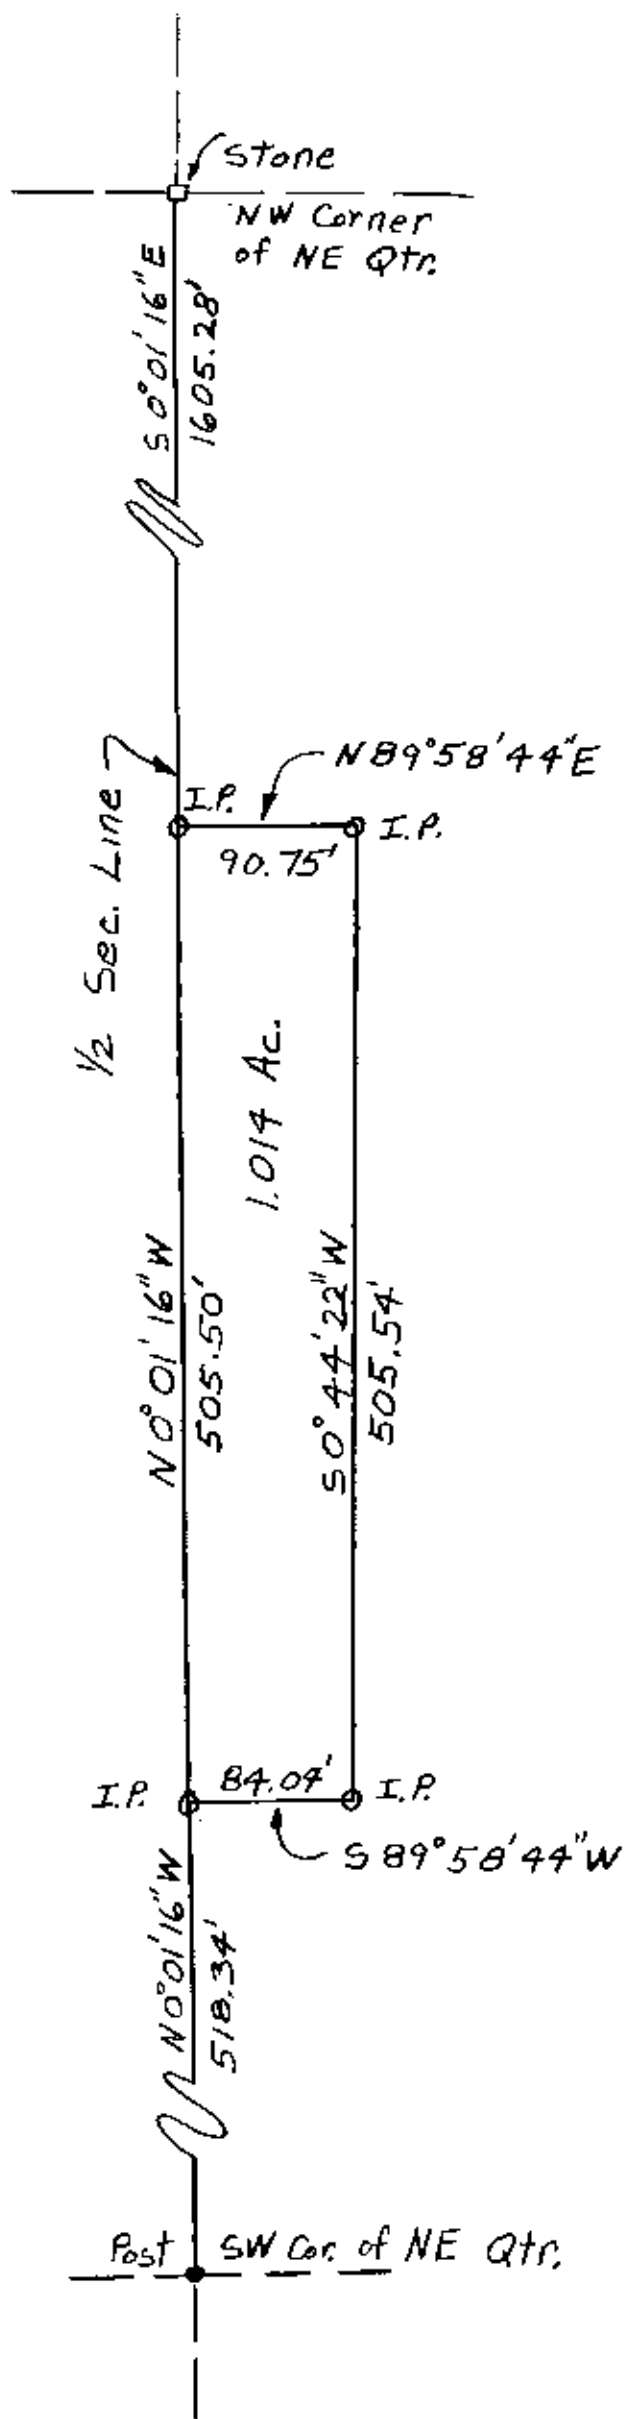

N

1" = 100'

o I.P. Denotes $\frac{5}{8}$ " Rebar

Being Part of the N.E. Qtr
of Sec 23 Twp 17 Rg 15
Newton Twp.

ALSO BEING A PART OF THE
MUSKINGUM COUNTY AUDITOR'S
PARCEL NUMBER 47-47-34-23-10-000.

9/4/82
55843
OFFICE COPY
NOT RECORDABLE

DESCRIPTION APPROVED
FOR AUDITOR'S TRANSFER

BY J. L. Nambh
8-20-87