

47-36-13-01-002

7685 LOWER KRAFT RD

Gregory Walker
to
Gregory Walker
12/20/61

Situated in the State of Ohio, County of Jackson,
Township of Newton, T 13, R 14, Northeast Quarter
of Section 17, bounded and described as follows:

Commencing at an iron pin at the Northwest corner
of the Northeast Quarter of Section 13; thence on
section line South $4^{\circ} 42' 10''$ East on section line
341.31 feet to an iron pin the place of beginning;
thence North $88^{\circ} 17' 30''$ East 214.00 feet to an
iron pin; thence South $4^{\circ} 42' 10''$ East 1063.56 feet
to the center of Lower Kraft Road passing an iron
pin at 1004.12 feet; thence along the center of
Lower Kraft Road North $73^{\circ} 53' 30''$ East 511.24 feet
to the West line of the Northeast Quarter of Section
13; thence along section line North $4^{\circ} 42' 10''$ West
291.10 feet to the place of beginning passing an iron
pin at 29.00 feet, containing 5.00 acres more or less.

Bearings are based on the West line of the Northeast
Quarter of Section 13 bearing South $4^{\circ} 42' 10''$ East.


Being part of Auditors Parcel No. 47-47-36-13-01-000.

Survey & Description by:

**OFFICE COPY
NOT RECORDABLE**

E. L. Walker
Registered Surveyor No. 5410

CH 2442
1-2-66

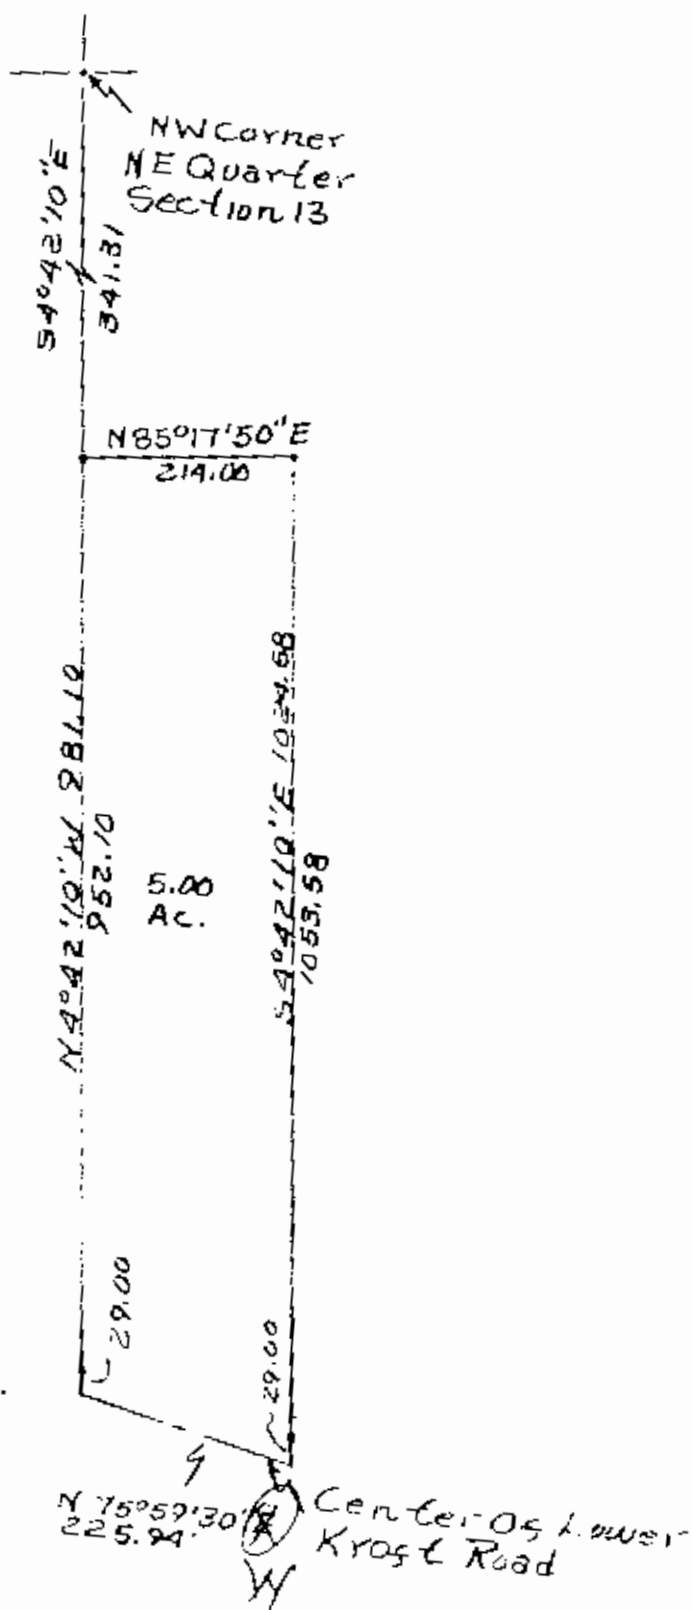

Survey of 5.00 Acres
Of Rucker Property
Part of Sec 1 No 47-4736-130-2
12/30/18
Reg. Survey No 5410
Muskingum County,
Newton Township,
T15, R14, NE Quarter
Section 13.

OFFICE
NOT RECORDED