

47-38-18-18
N/A

Robert Jenkins
7/14/87

Situated in the State of Ohio, County of Muskingum, Township of Newton, T 15, R 14, Southwest Quarter of Section 18, bounded and described as follows:

Beginning at the Southwest corner of the Southwest Quarter of Section 18; thence North $0^{\circ} 06'$ East along Township Road (Rucker Road) 614.27 feet; thence leaving said road South $81^{\circ} 38'$ East 730.69 feet; thence South $0^{\circ} 06'$ West 507.11 feet to the center of Rucker Road; thence South $89^{\circ} 56'$ West 723.11 feet to the place of beginning, containing 9.31 acres more or less.

Bearings are based on the West line of Southwest Quarter of Section 18 bearing North $0^{\circ} 06'$ East.

Being Auditor's Parcel No. 47-47-38-18-18-000.

Survey & Description By:


**OFFICE COPY
NOT RECORDABLE**

R. L. Daniels
Registered Surveyor No. 5410

DESCRIPTION APPROVED
FOR AUDITOR'S TRANSFER

BY J. J. Daniels
7-21-87

47-38-18-18

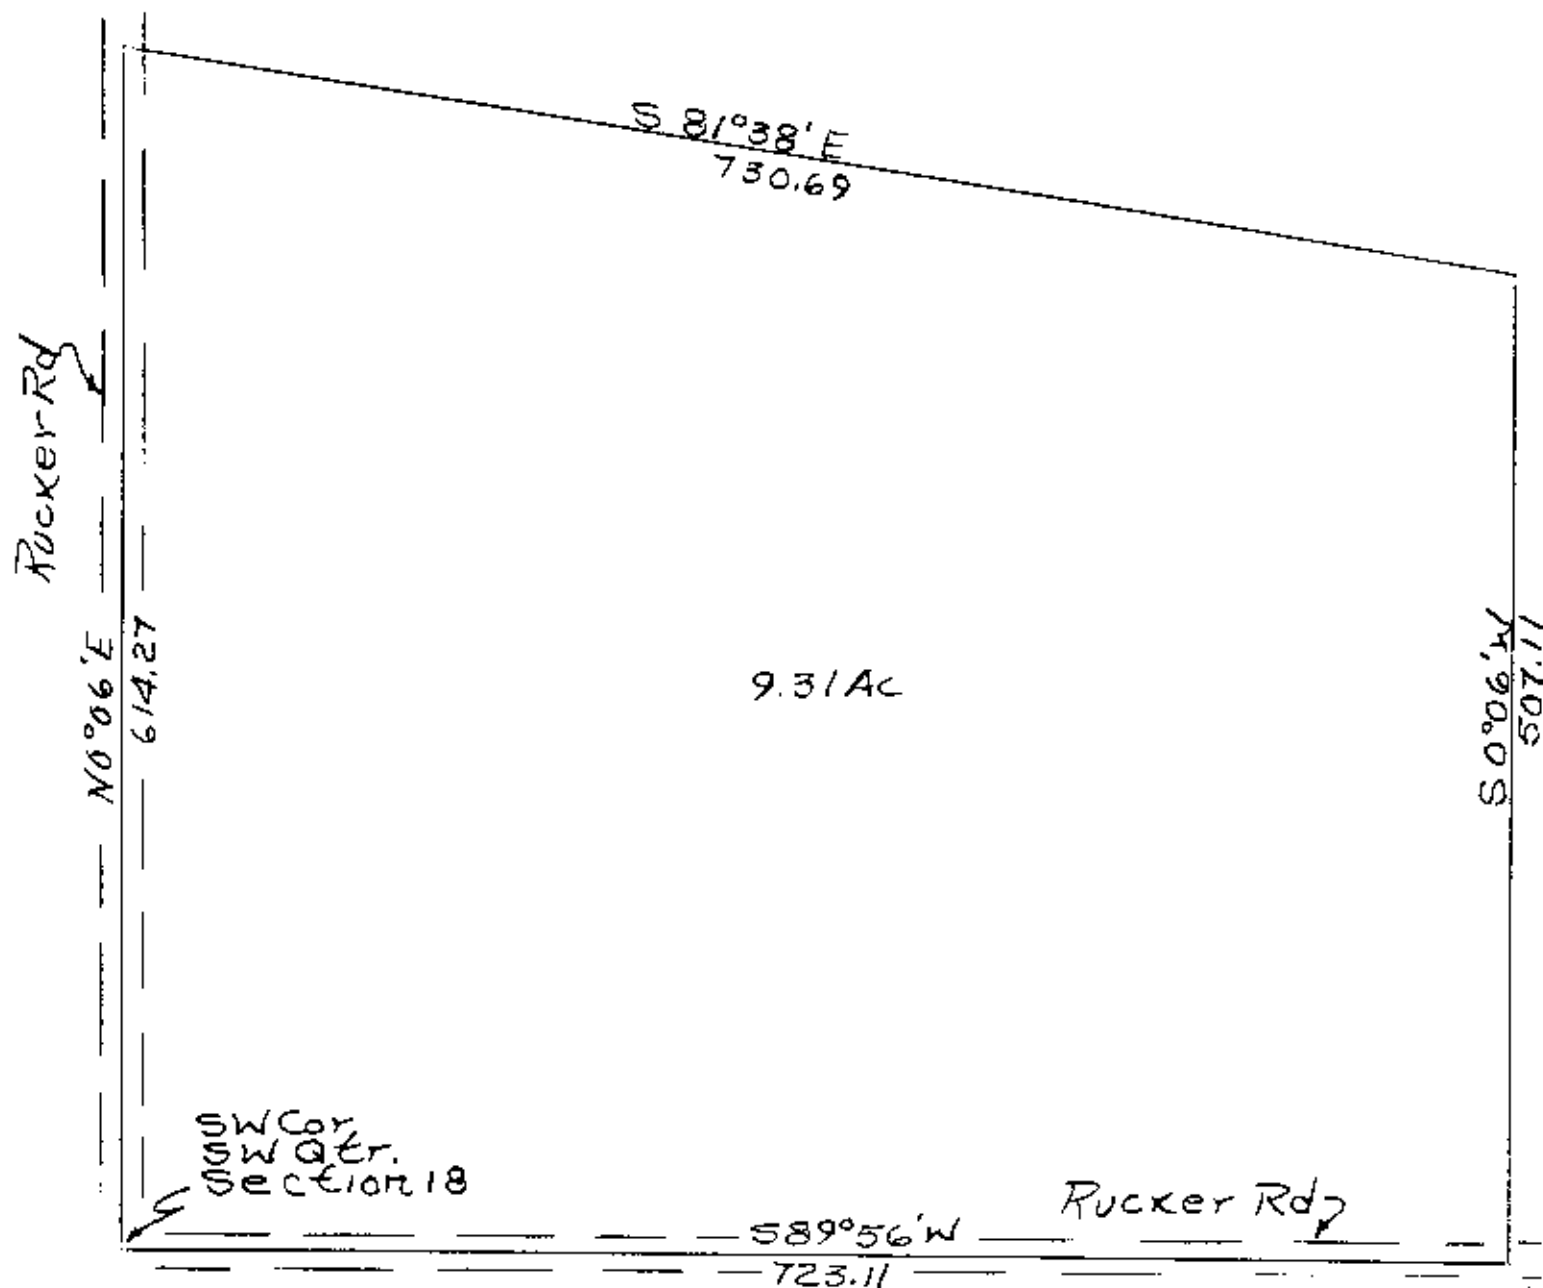

DESCRIPTION APPROVED
FOR AUDITOR'S TRANSFER

BY

J. Y. Hamblin
7-21-87

Plat of Robert L. Jenkins
Property in the S.W. Qtr.
Section 18, T15S, R14E, C21,
Newton Co., Georgia
No. 541, Surveyor
Newton Co., T15S, R14E, C21,
Qtr. Section 18

OFFICE COPY
NOT RECORDED