

47-38-19-03-001

NA

L. & P. Industries, Inc.  
5/10/95

Situated in the State of Ohio, County of Muskingum, Township of Newton,  
Township 15, Range 14, part of the Northeast Quarter of Section 19,

Commencing at the Southwest corner of the Northeast Quarter of Section  
19; thence along the West line of said quarter section North 5° 40'  
00" East 518.50 feet to a point on the South line of Maysville Pike;  
thence along Maysville Pike the next two (2) courses and distances,  
North 53° 40' 00" East 195.25 feet and North 50° 57' 00" East 124.80  
feet to a point, the place of beginning; thence along South line of  
Maysville Pike North 50° 57' 00" East 325.01 feet to a point; thence  
leaving Maysville Pike South 38° 44' 20" East 169.80 feet to a point;  
thence South 51° 15' 40" West 325.00 feet to a point; thence North  
38° 44' 20" West 168.04 feet to the place of beginning, containing  
1.260 acres more or less.

Bearings are based on the West line of the Northeast Quarter of Section  
19 bearing North 5° 40' 00" East.

Being part of Auditor's Parcel Number 47-47-38-19-03-000.

Reference: Deed Volume 1105, Page 211.

Survey & Description By:

**OFFICE COPY  
NOT RECORDABLE**


R. L. Daniels  
Registered Surveyor No. 5410

DESCRIPTION APPROVED  
FOR AUDITOR'S TRANSFER

*[Signature]*

5-17-95



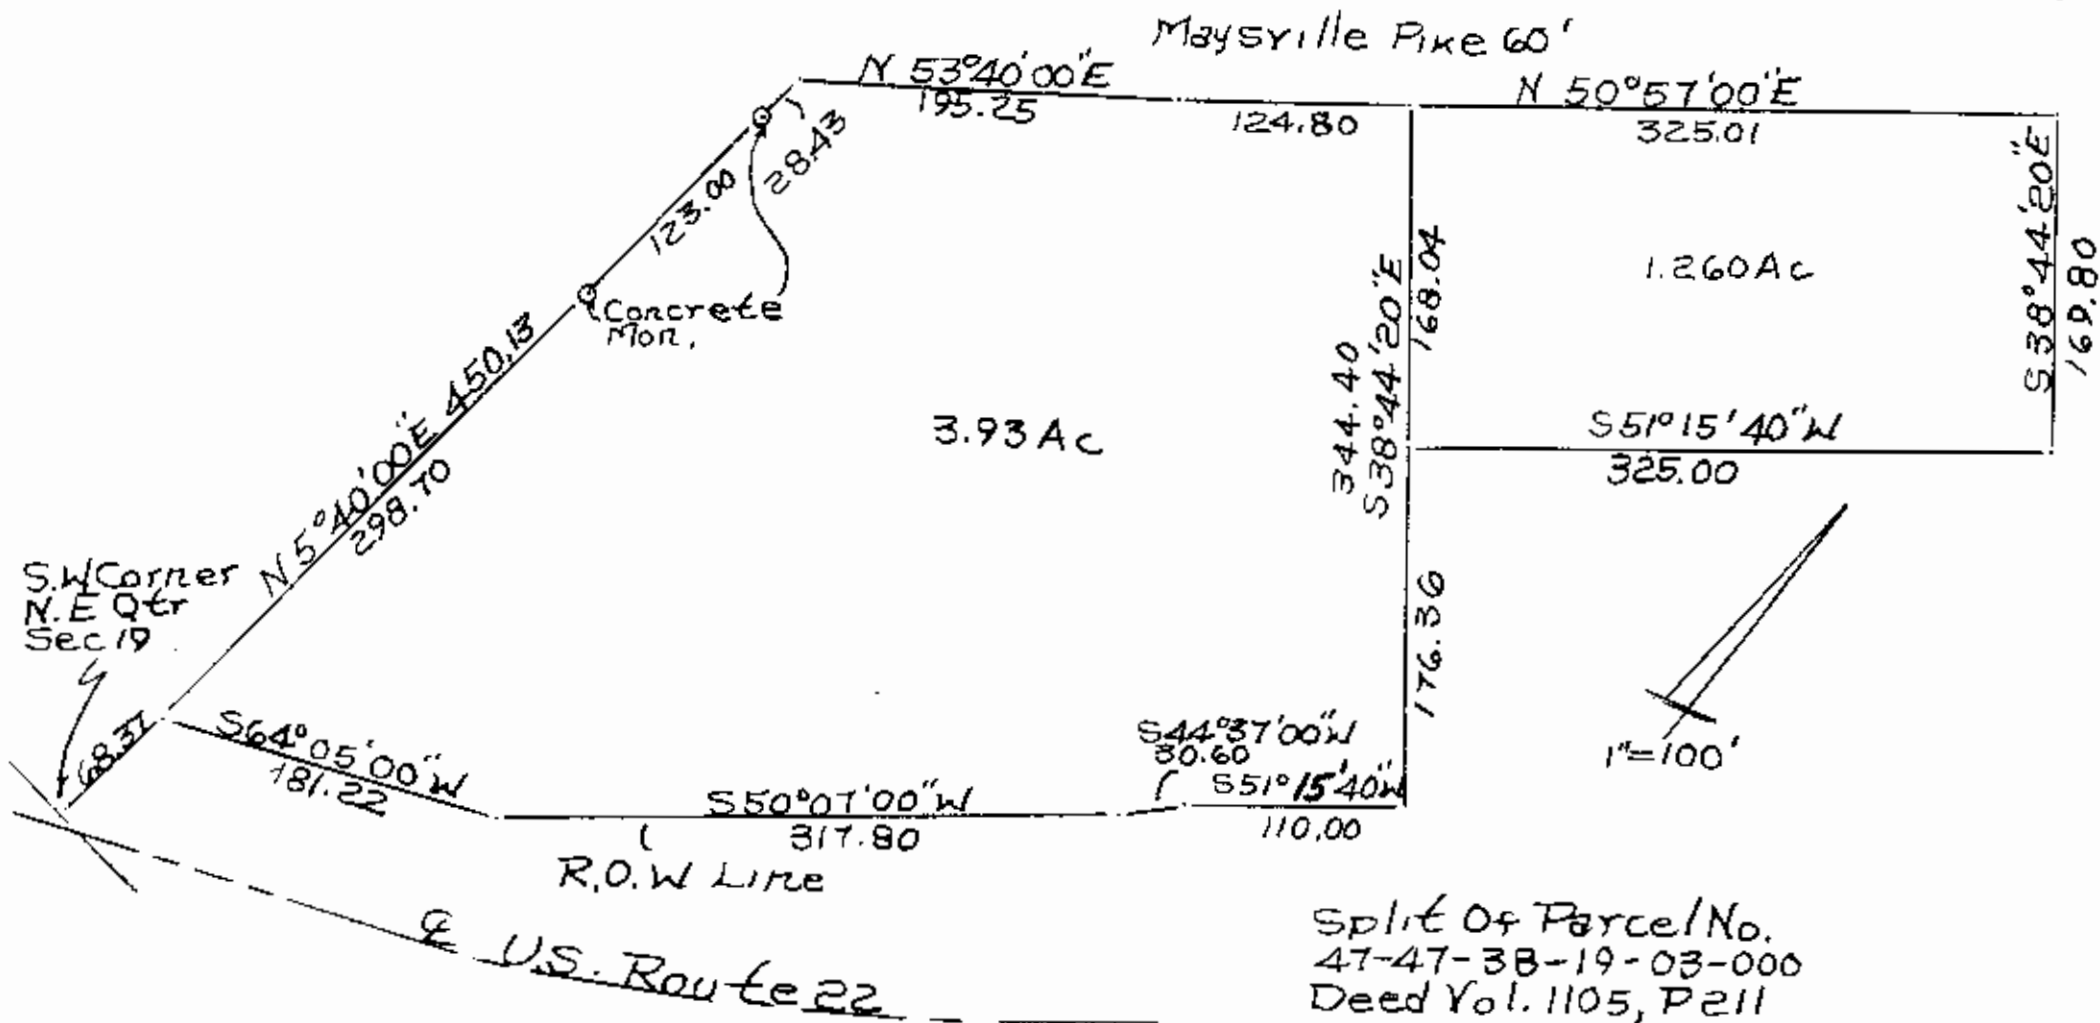

Split Of Parcel No.  
47-47-38-19-03-000  
Deed Vol. 1105, P 211

DESCRIPTION APPROVED  
FOR AUDITOR'S TRANSFER

BY [Signature]  
5-17-95

L+P Industries, Inc.  
By R.L. Daniels, Reg Surveyor  
No. 5415  
Muskingum County,  
Newton Twp, T15, R14,  
Part Of NE Qtr. Sec. 19

**OFFICE COPY  
NOT RECORDABLE**