

- LEGEND**
- PIN (SET) 5/8" REBAR 30" LONG CAPPED (C) HARKNESS PLS 6886
 - PIN FOUND CAPPED 6886 HARKNESS
 - CONCRETE MONUMENT FOUND
 - PIN FOUND
 - PIPE FOUND
 - MISC BOLT FOUND
 - AULE
 - STONE FOUND MARKED
 - ▲ POINT UNMARKED
 - LANDHOOK

SURVEY 3

Situated in the State of Ohio, County of Muskingum, Township of Newton
Being part of the Northwest Quarter of Section 17, Township 15, Range 14, of the Congress Lands East of the Scioto River further being part of the Todd W Thompson Trustee and Timothy G Thompson Trustee ET AL property recorded in Official Record Volume 2632, Page 283 of said county's deed records, further being all of Muskingum County Auditor's Parcel Numbers 47-39-01-08-000 and 47-39-01-21-000

SURVEYOR'S NOTES AND REFERENCES:

Muskingum County Tax Maps and OGRIP Orthophotos of the area. US Route 22 Centerline Survey Plat Book 9, Page 3, ODOT Right of Way Plans, recorded surveys and surveys on file of the adjoining properties.
All other references are shown or listed.
Note #1 - Centerline stationing was provided between Plan CL Station 202+25.08 to CL Station 205+74.08 to Plan CL Station 222+40.0 to Plan CL Station 215+80.79 to Plan CL Station 230+00 to Plan CL Station 236+00 using reestablished centerline points from centerline monuments recovered, station offsets were not prorated.
Note #2 - META Data, State Plane Coordinates Ohio South 1983, 2011 Realization 2010.0 Epoch, GEOID18, GRS1980, Grd to Ground Scale Factor For the surveyed area - 1.0000614801898387
Note #3 - Church property surveyed previously by Richard Daniels PLS #5410


SURVEY 2

Situated in the State of Ohio, County of Muskingum, Township of Newton
Being part of the Northwest and Southwest Quarters of Section 17, Township 15, Range 14, of the Congress Lands East of the Scioto River further being part of the Todd W Thompson Trustee and Timothy G Thompson Trustee ET AL property recorded in Official Record Volume 2632, Page 283 of said county's deed records, further being all of Muskingum County Auditor's Parcel Numbers 47-44-04-02-000 and 47-44-04-07-000 and part of Parcel Number 47-44-04-01-000:

Perimeter Calls for Survey 1

CALL	BEARING	CHORD	LEN	RADIUS	ARC	LEN
1	N 02°41'03" E	474.01				
2	S 87°19'23" E	782.78				
3	S 87°19'23" E	305.20				
4	N 49°29'59" E	156.50				
5	N 49°29'59" E	313.56				
6	N 49°29'59" E	775.45				
7	S 87°04'46" E	602.44				
8	S 87°04'46" E	199.93				
9	S 02°17'49" W	987.27				
10	S 02°17'49" W	30.48				
11	S 54°02'04" W	570.48				
12	S 54°02'04" W	1619.00	205.42			

Access See Plat #2
Not Found in Current Deeds
Rosen M Johnson
DB Vol. 96, Page 367
Year 1890 - 117.46 Acres
Includes Access
James H Dobbins
DB Vol. 106, Page 380
Year 1895 - 40 Acres
Does not include Access

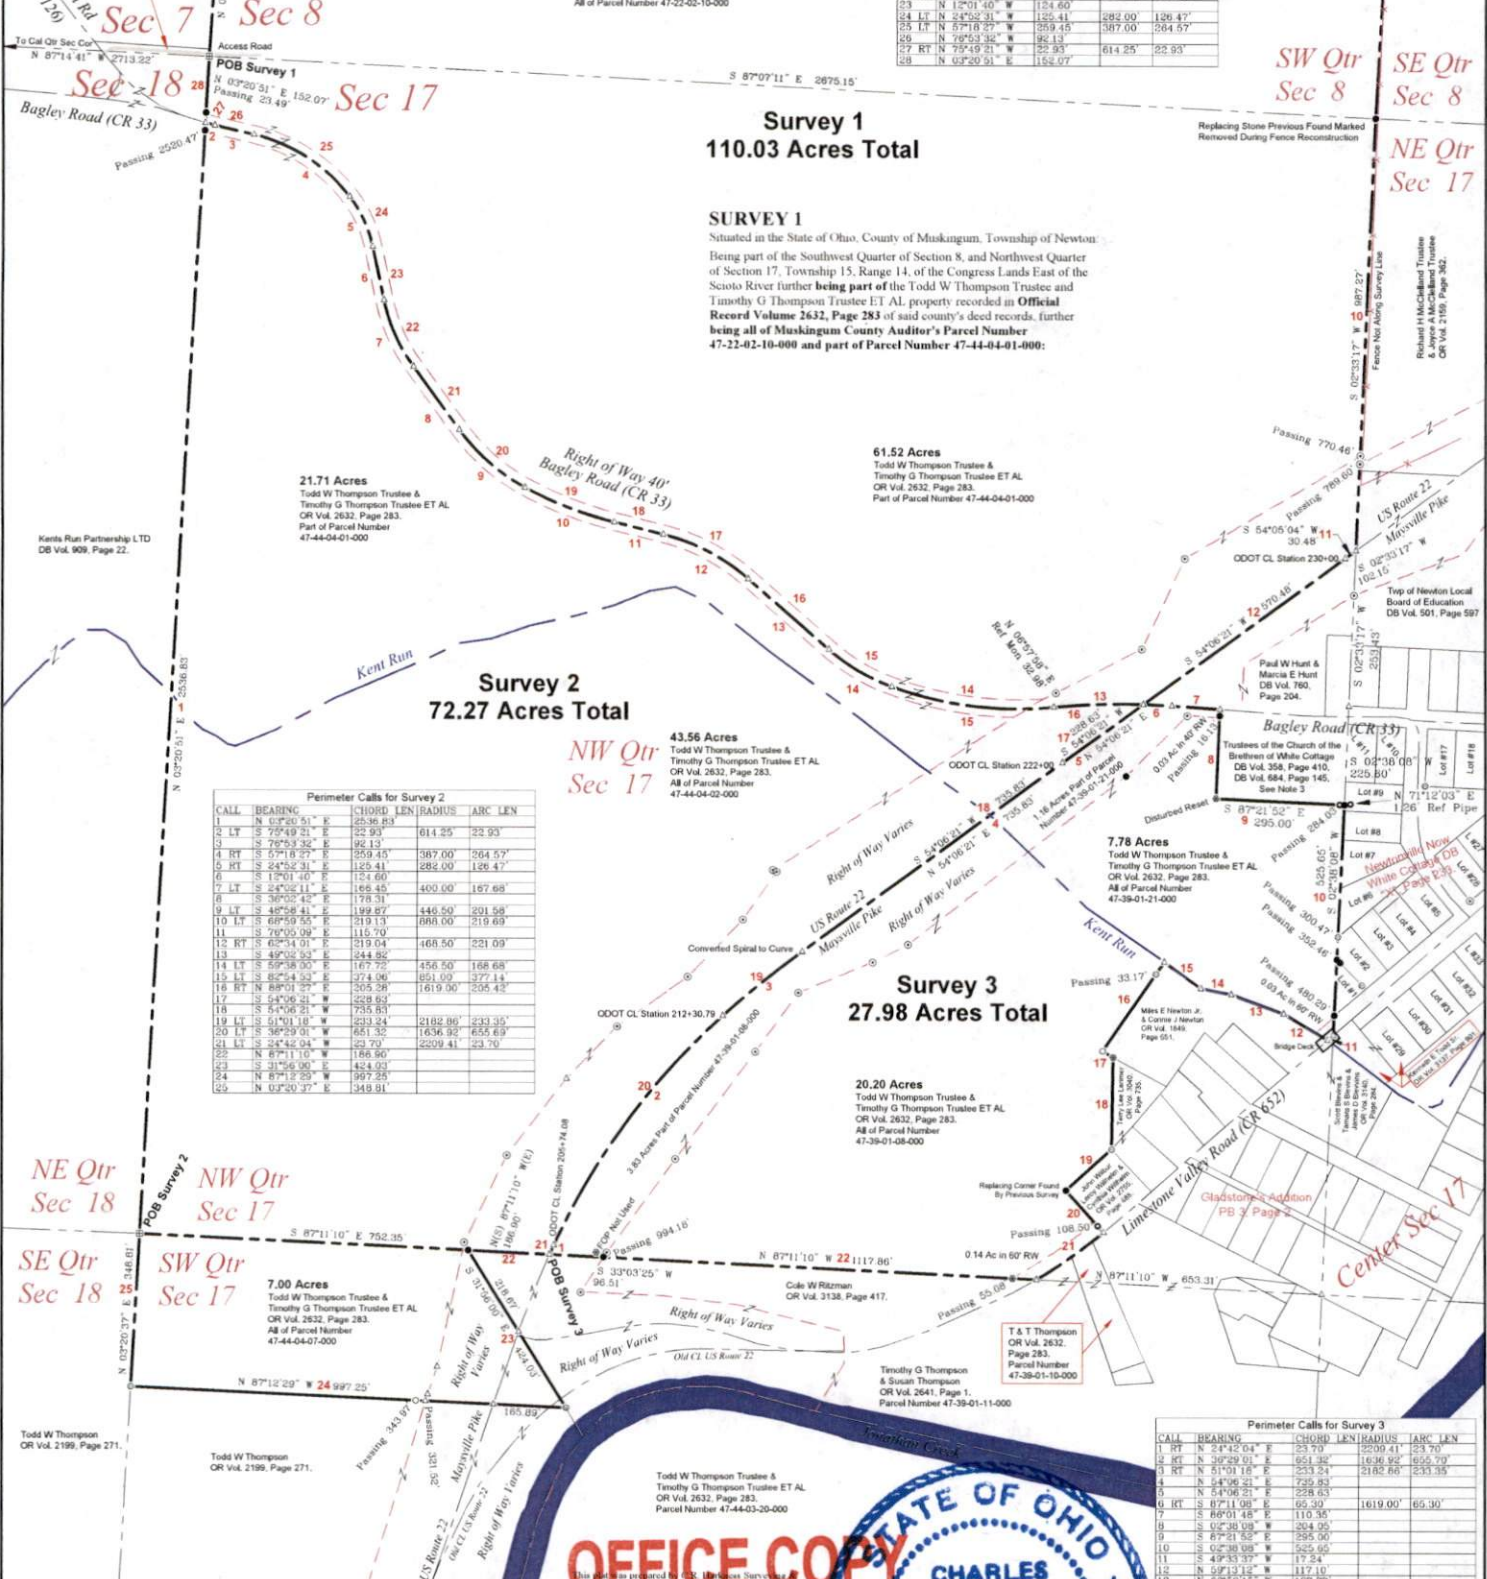

Perimeter Calls for Survey 2

CALL	BEARING	CHORD	LEN	RADIUS	ARC	LEN

Perimeter Calls for Survey 3

CALL	BEARING	CHORD	LEN	RADIUS	ARC	LEN

SURVEY FOR: Todd W Thompson & Timothy G Thompson

SURVEYED: 1/22/2024 DRAWN: 1/22/2024 Job#2849

HARKNESS SURVEYING & MAPPING, INC. 8205 OLD TOWN ROAD ROSEVILLE, OHIO 43777 PHONE/FAX (740) 849-0122

NSPS Since 2014

Drawing/Sheet: Plat #01



DESCRIPTION APPROVED By: [Signature]