

Edna Stump  
to  
John Honaker  
10/22/90

Situated in the State of Ohio, County of Mustkingum, Township of Newton,  
T 15, R 14, Village of Newtonville (White Cottage), and bounded and  
described as follows:

Being a part of Lot 12 of Ensmingers Addition to Newtonville; Commencing  
at a concrete monument found at the Southeast corner of Lot 12; thence  
North  $90^{\circ} 00' 00''$  East along Mill Street 61.30 feet to an iron pin set,  
the place of beginning; thence North  $90^{\circ} 00' 00''$  East along Mill Street  
4.70 feet to the Southeast corner of Lot 11; thence leaving Mill Street  
and along the North line of Lot 12 North  $0^{\circ} 00' 00''$  West 132.00 feet  
to a point; thence South  $90^{\circ} 00' 00''$  West 4.00 feet to an iron pin  
set; thence South  $0^{\circ} 18' 32''$  West 132.00 feet to the place of beginning,  
containing 0.013 acres more or less.

Bearings are based on Mill Street bearing North  $90^{\circ} 00' 00''$  East.

Being a part of Auditor's Parcel Number 47--47--42--05--19--000.


Iron pin set are No. 5 reinforcing bars 30 inches long with plastic  
I. D. caps.

Survey & Description By:

**OFFICE COPY**  
*R. L. Daniels*  
**NOT RECORDABLE**  
R. L. Daniels  
Registered Surveyor No. 5410

DESCRIPTION APPROVED  
FOR AUDITOR'S TRANSFER

BY *J Y Hamill*  
10-23-90

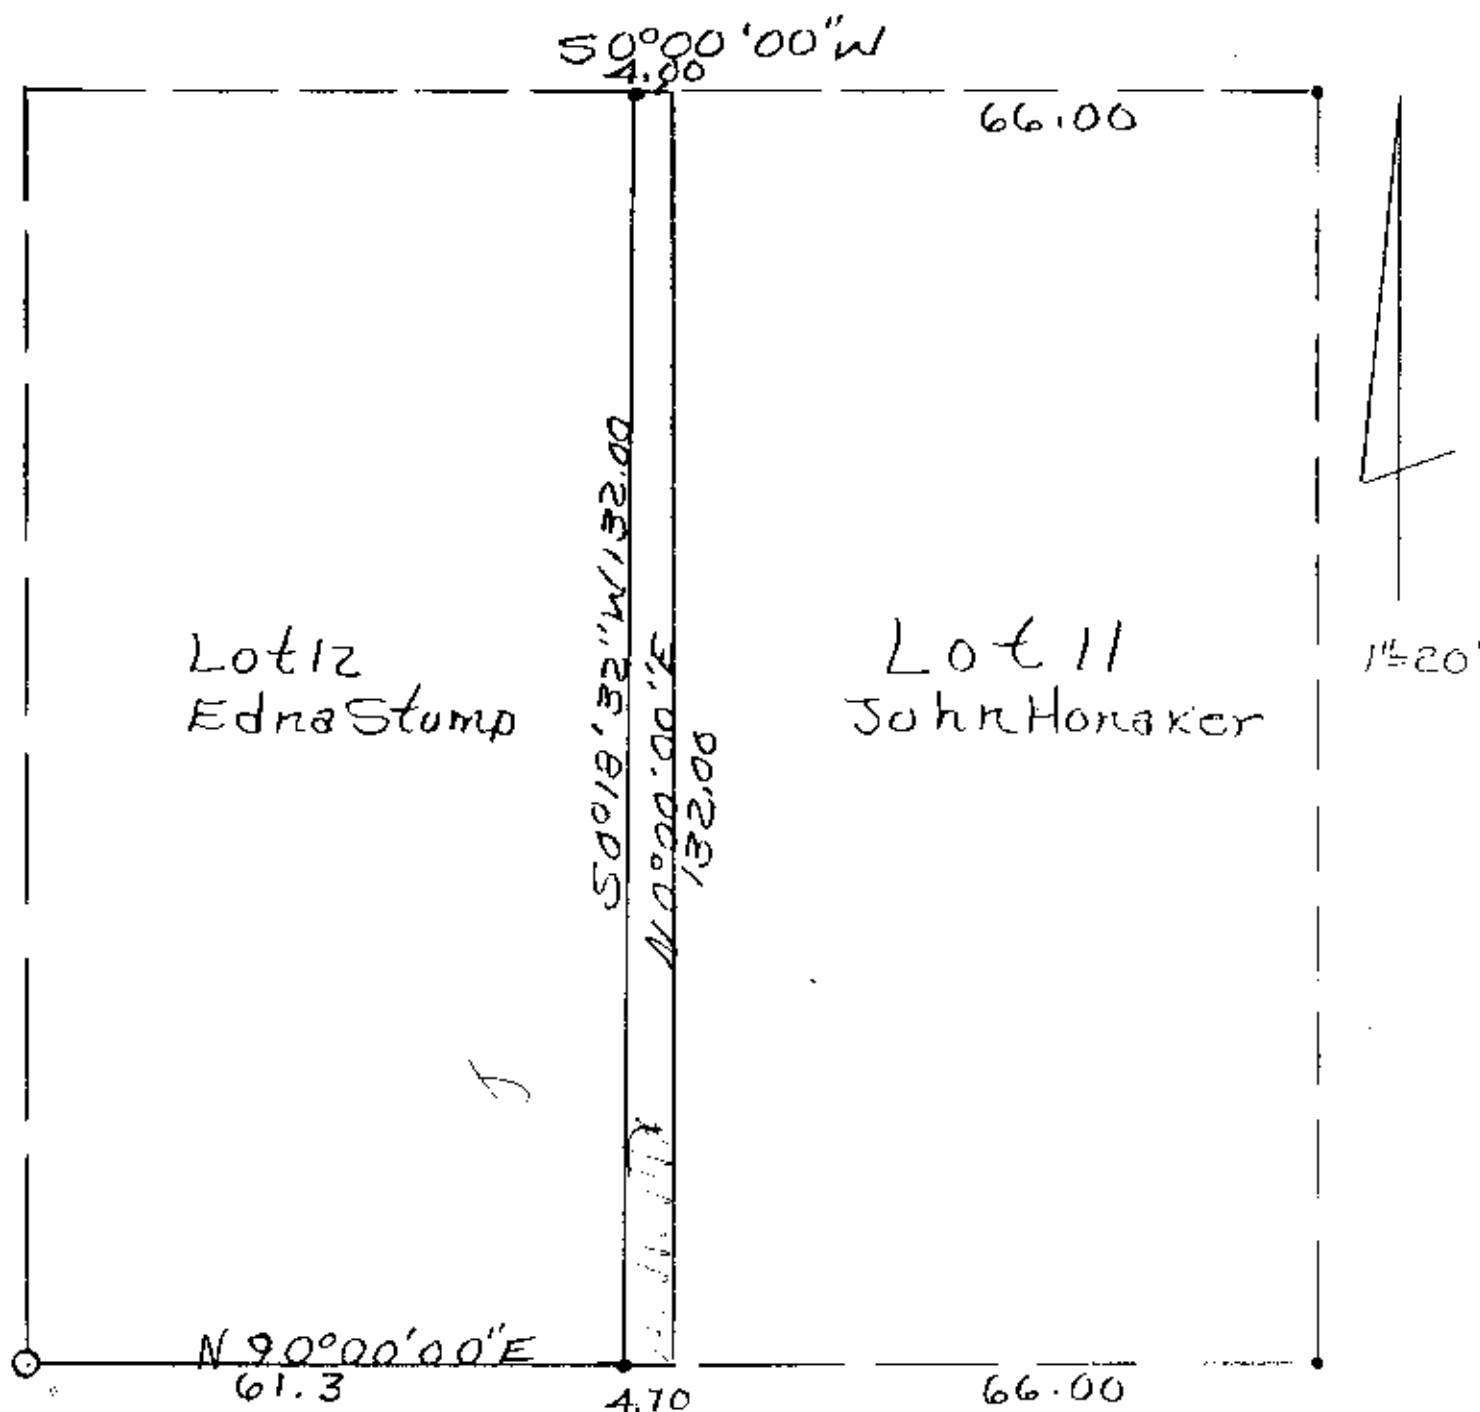

Mill Street 40.00'

DESCRIPTION APPROVED  
FOR AUDITOR'S TRANSFER

BY J. L. Paulk  
10-23-90

0 Concrete Mon Fdn  
• Iron Pins Set

RL Daniels Reg  
Surveyor No. 5416  
10/22/90

Edna Stump To  
John Honaker  
Part of Corner of Ensminger  
Addition to Newtonville  
(White Co. Corner)  
Muskingum County Newton  
TWP, T15, R14,

OFFICE COPY  
NOT RECORDABLE